


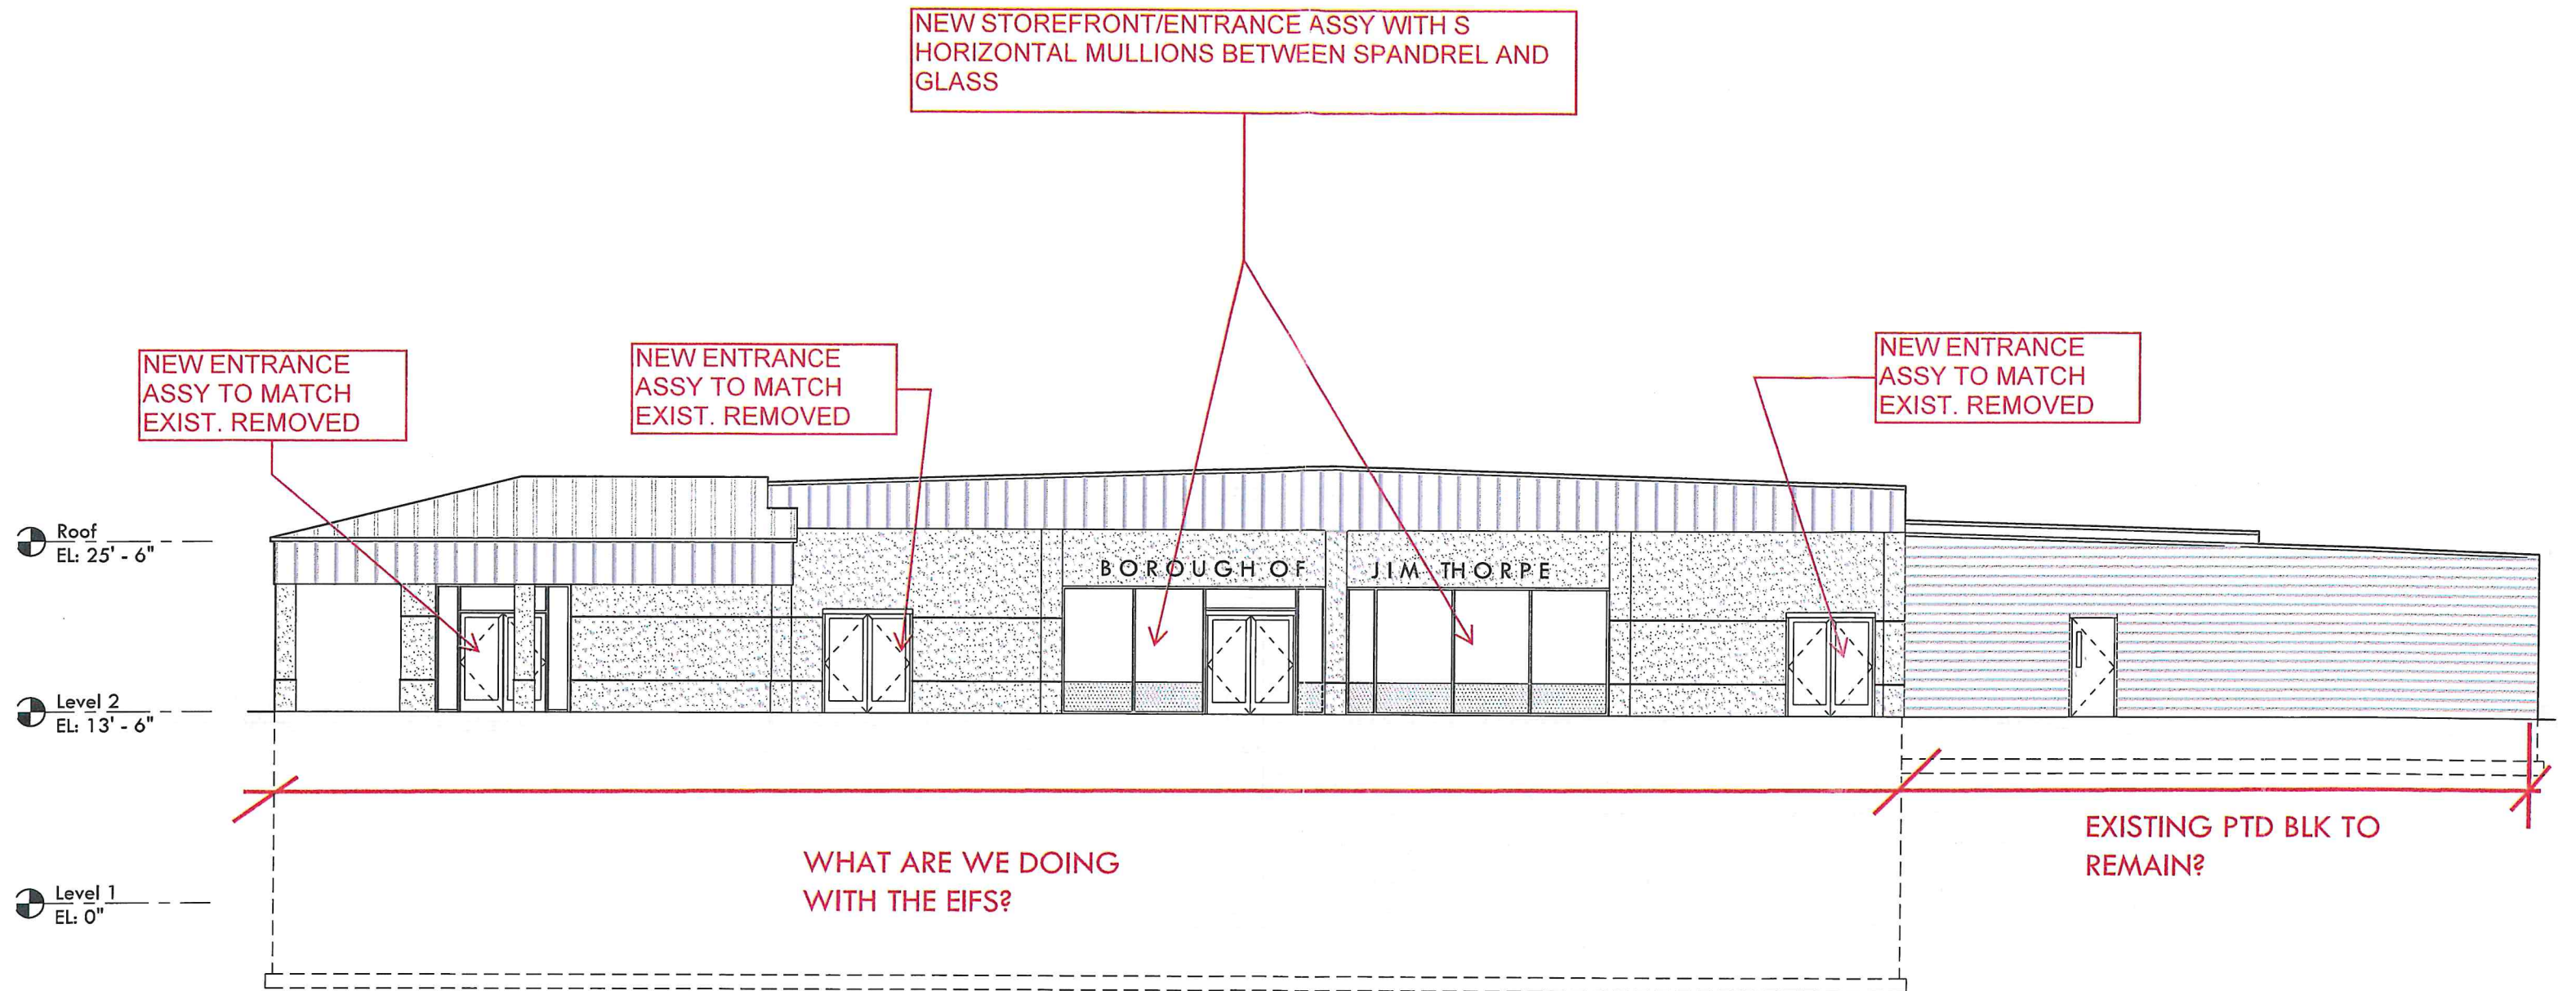

RECEIVED

FEB 27 2019

JIM THORPE BORO
BY: _____



RIBBON WINDOWS
WITH METAL
SPANDRELS AT
INTERSECTIONS

NEW THERMAL
WINDOWS TO
MATCH EXIST SIZE

Level 2
EL: 13' - 6"



Level 1
EL: 0"

3/32"

PANEL
NUED PER
LDING

11. *Alfred Dreyfus* (1859-1929), French army officer, wrongly convicted of treason in 1894, later cleared of charges and pardoned in 1906.

$\frac{1}{\sqrt{\pi}} \int_{-\infty}^{\infty} f(x) e^{-x^2} dx = \frac{1}{\sqrt{\pi}} \int_{-\infty}^{\infty} f(x) e^{-x^2} dx$


[illegible]

Age Group	Percentage of respondents
18-29	65
30-49	75
50-69	80
70+	85

$$x = \begin{pmatrix} x_1 \\ x_2 \end{pmatrix} \in \mathbb{R}^2, \quad y = \begin{pmatrix} y_1 \\ y_2 \end{pmatrix} \in \mathbb{R}^2, \quad z = \begin{pmatrix} z_1 \\ z_2 \end{pmatrix} \in \mathbb{R}^2.$$


FEB 27 2019

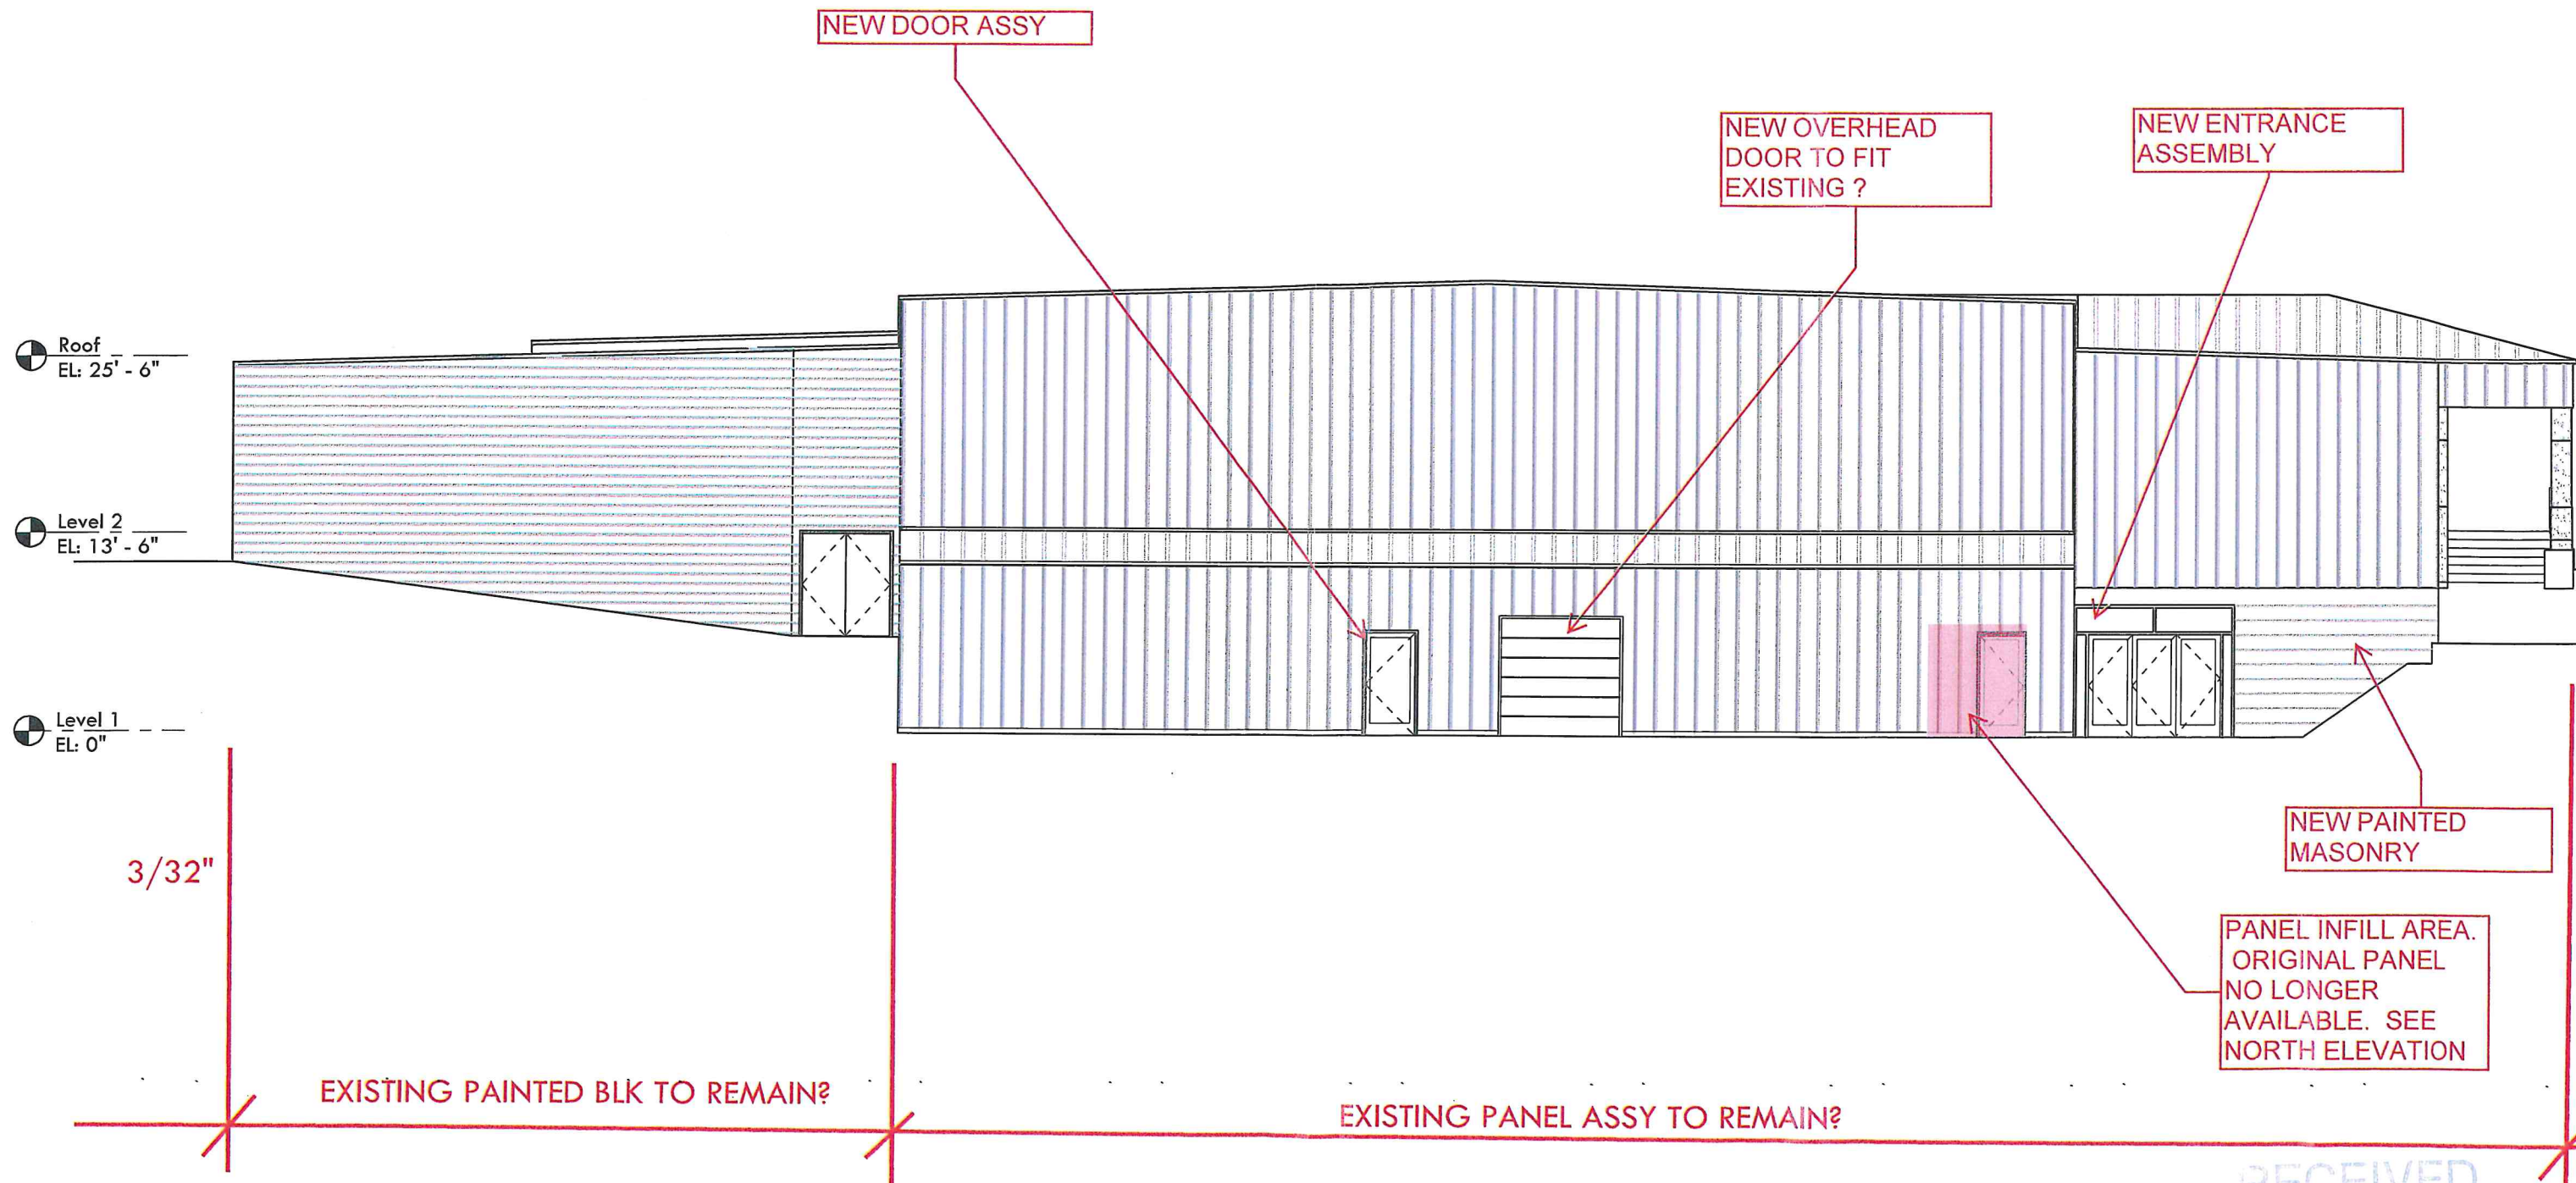

RECEIVED


FEB 27 2019


ARCHITECTURE
1000 10th St. N.
St. Paul, MN 55102
612.291.1000

RECEIVED

APR 9 2019


JOB: THORPE BORO.
BY: J. THORPE

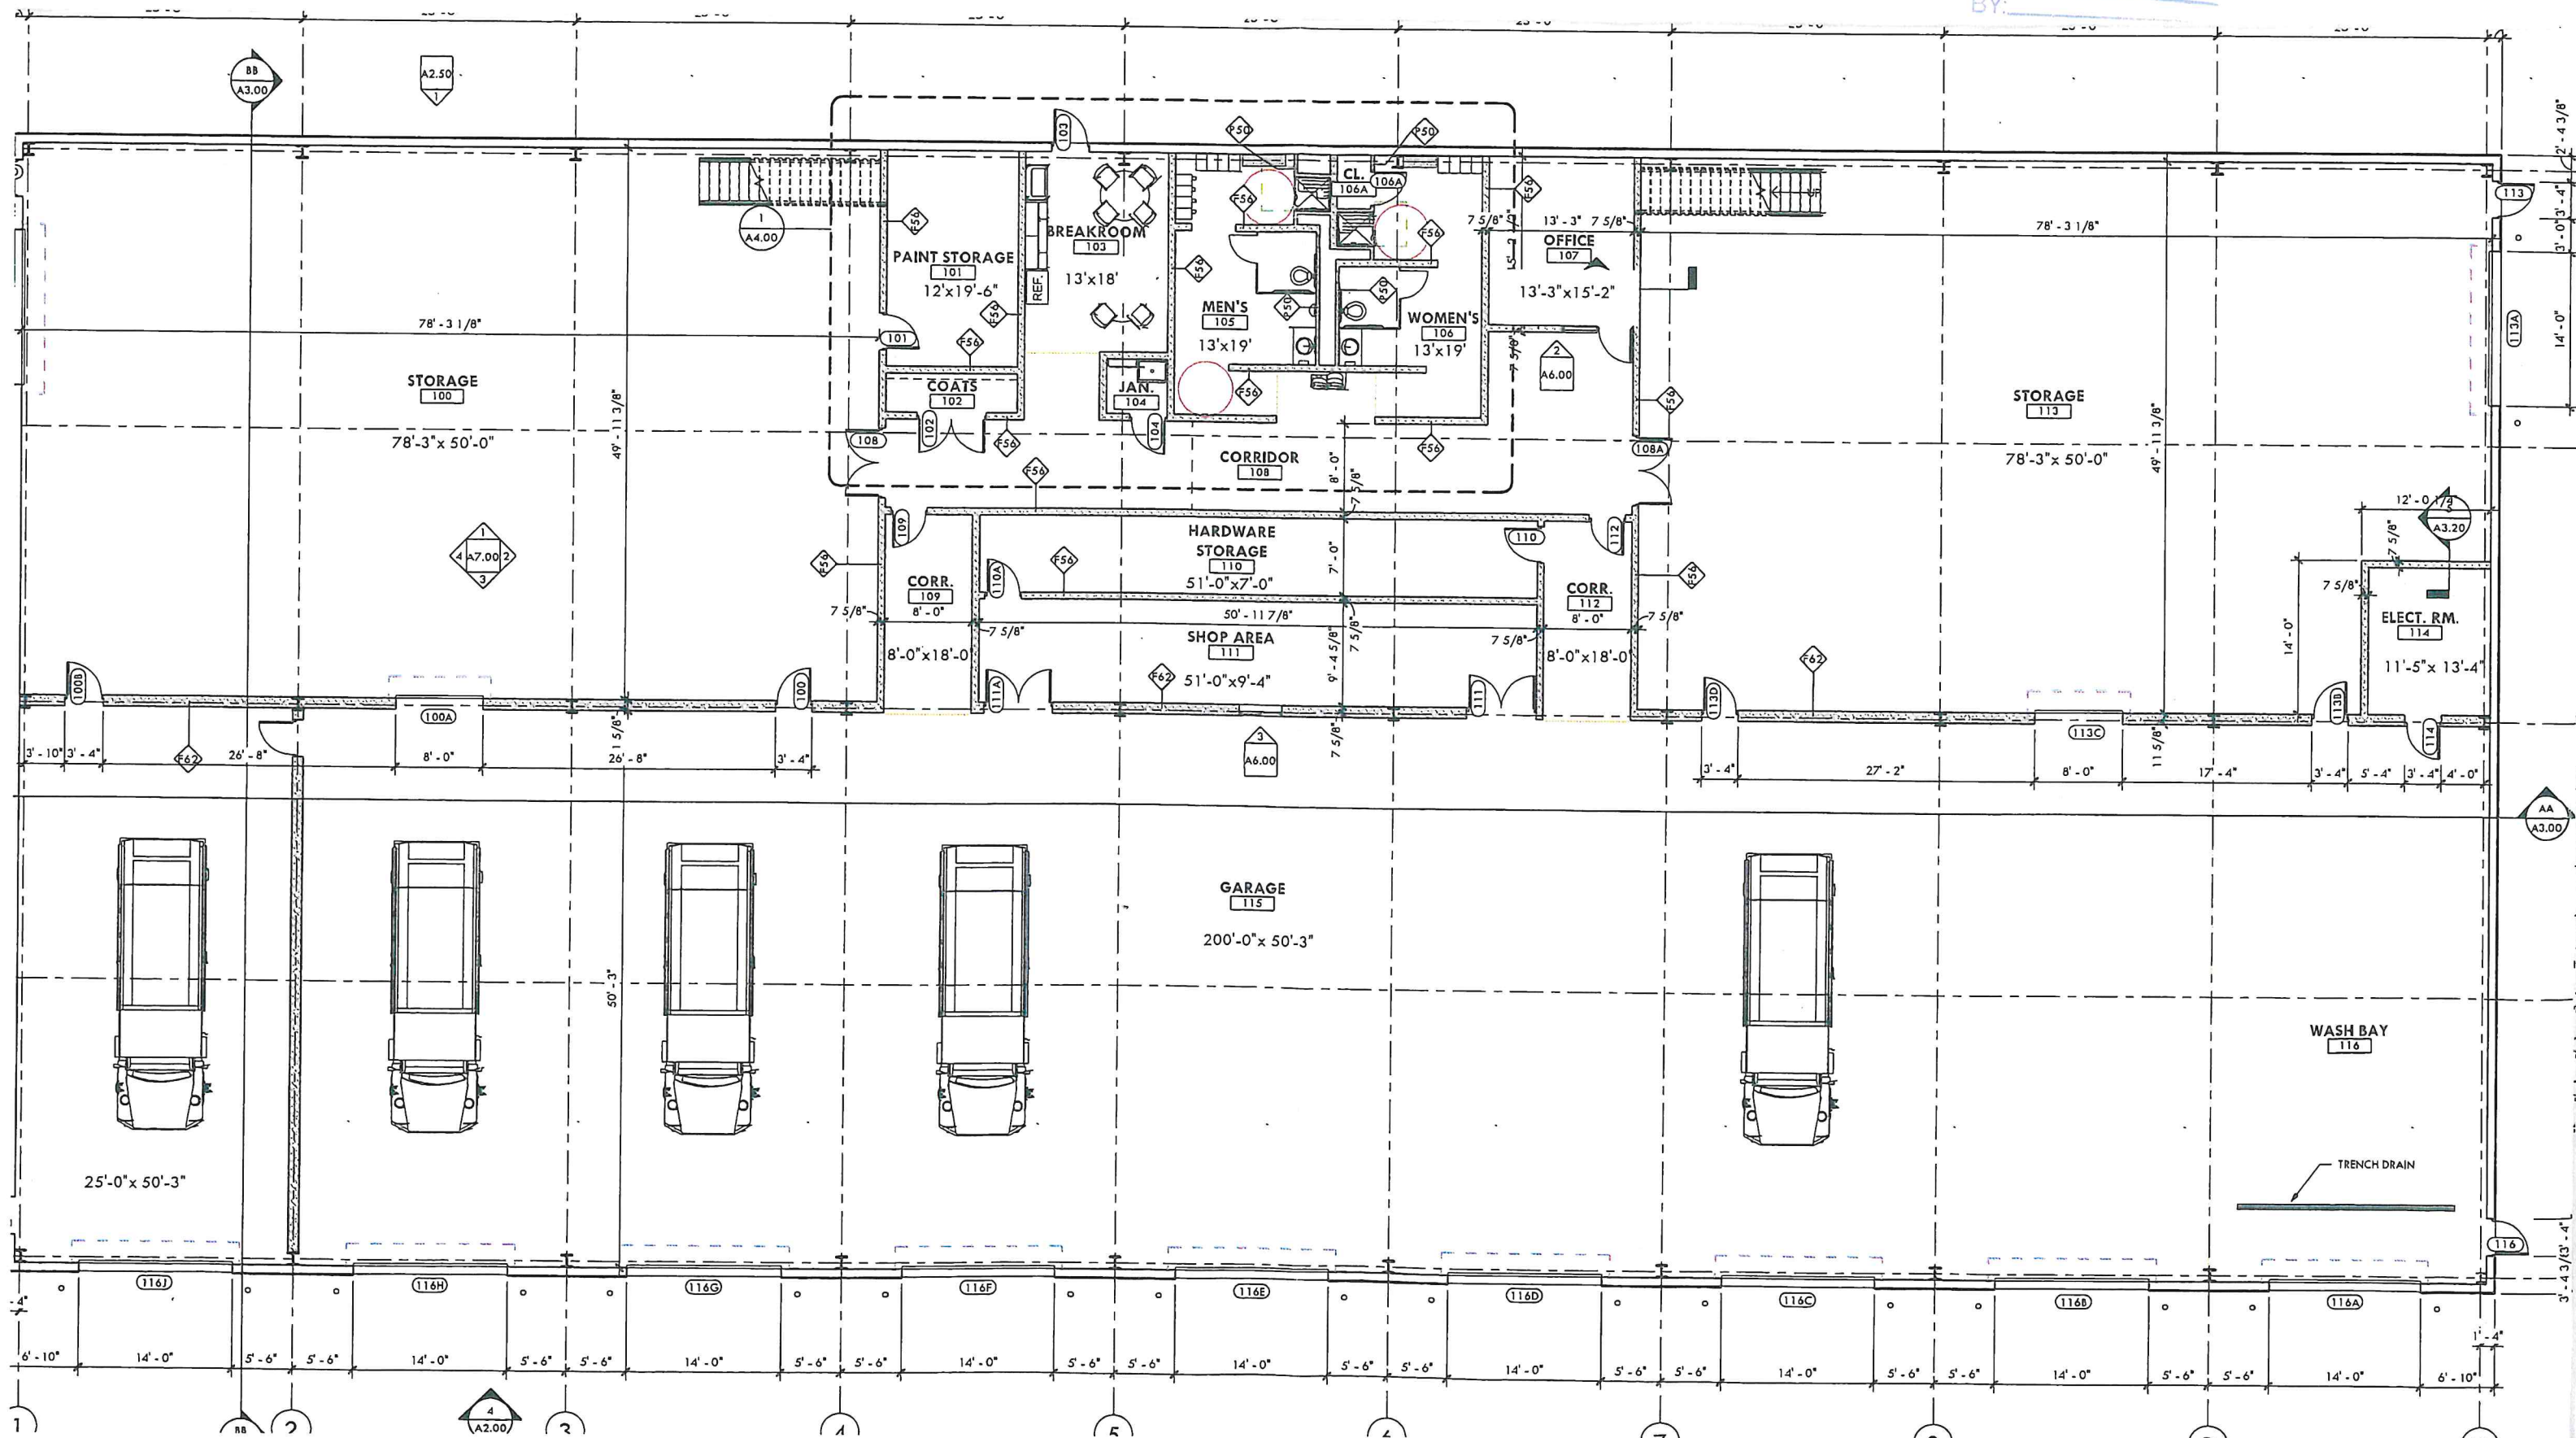

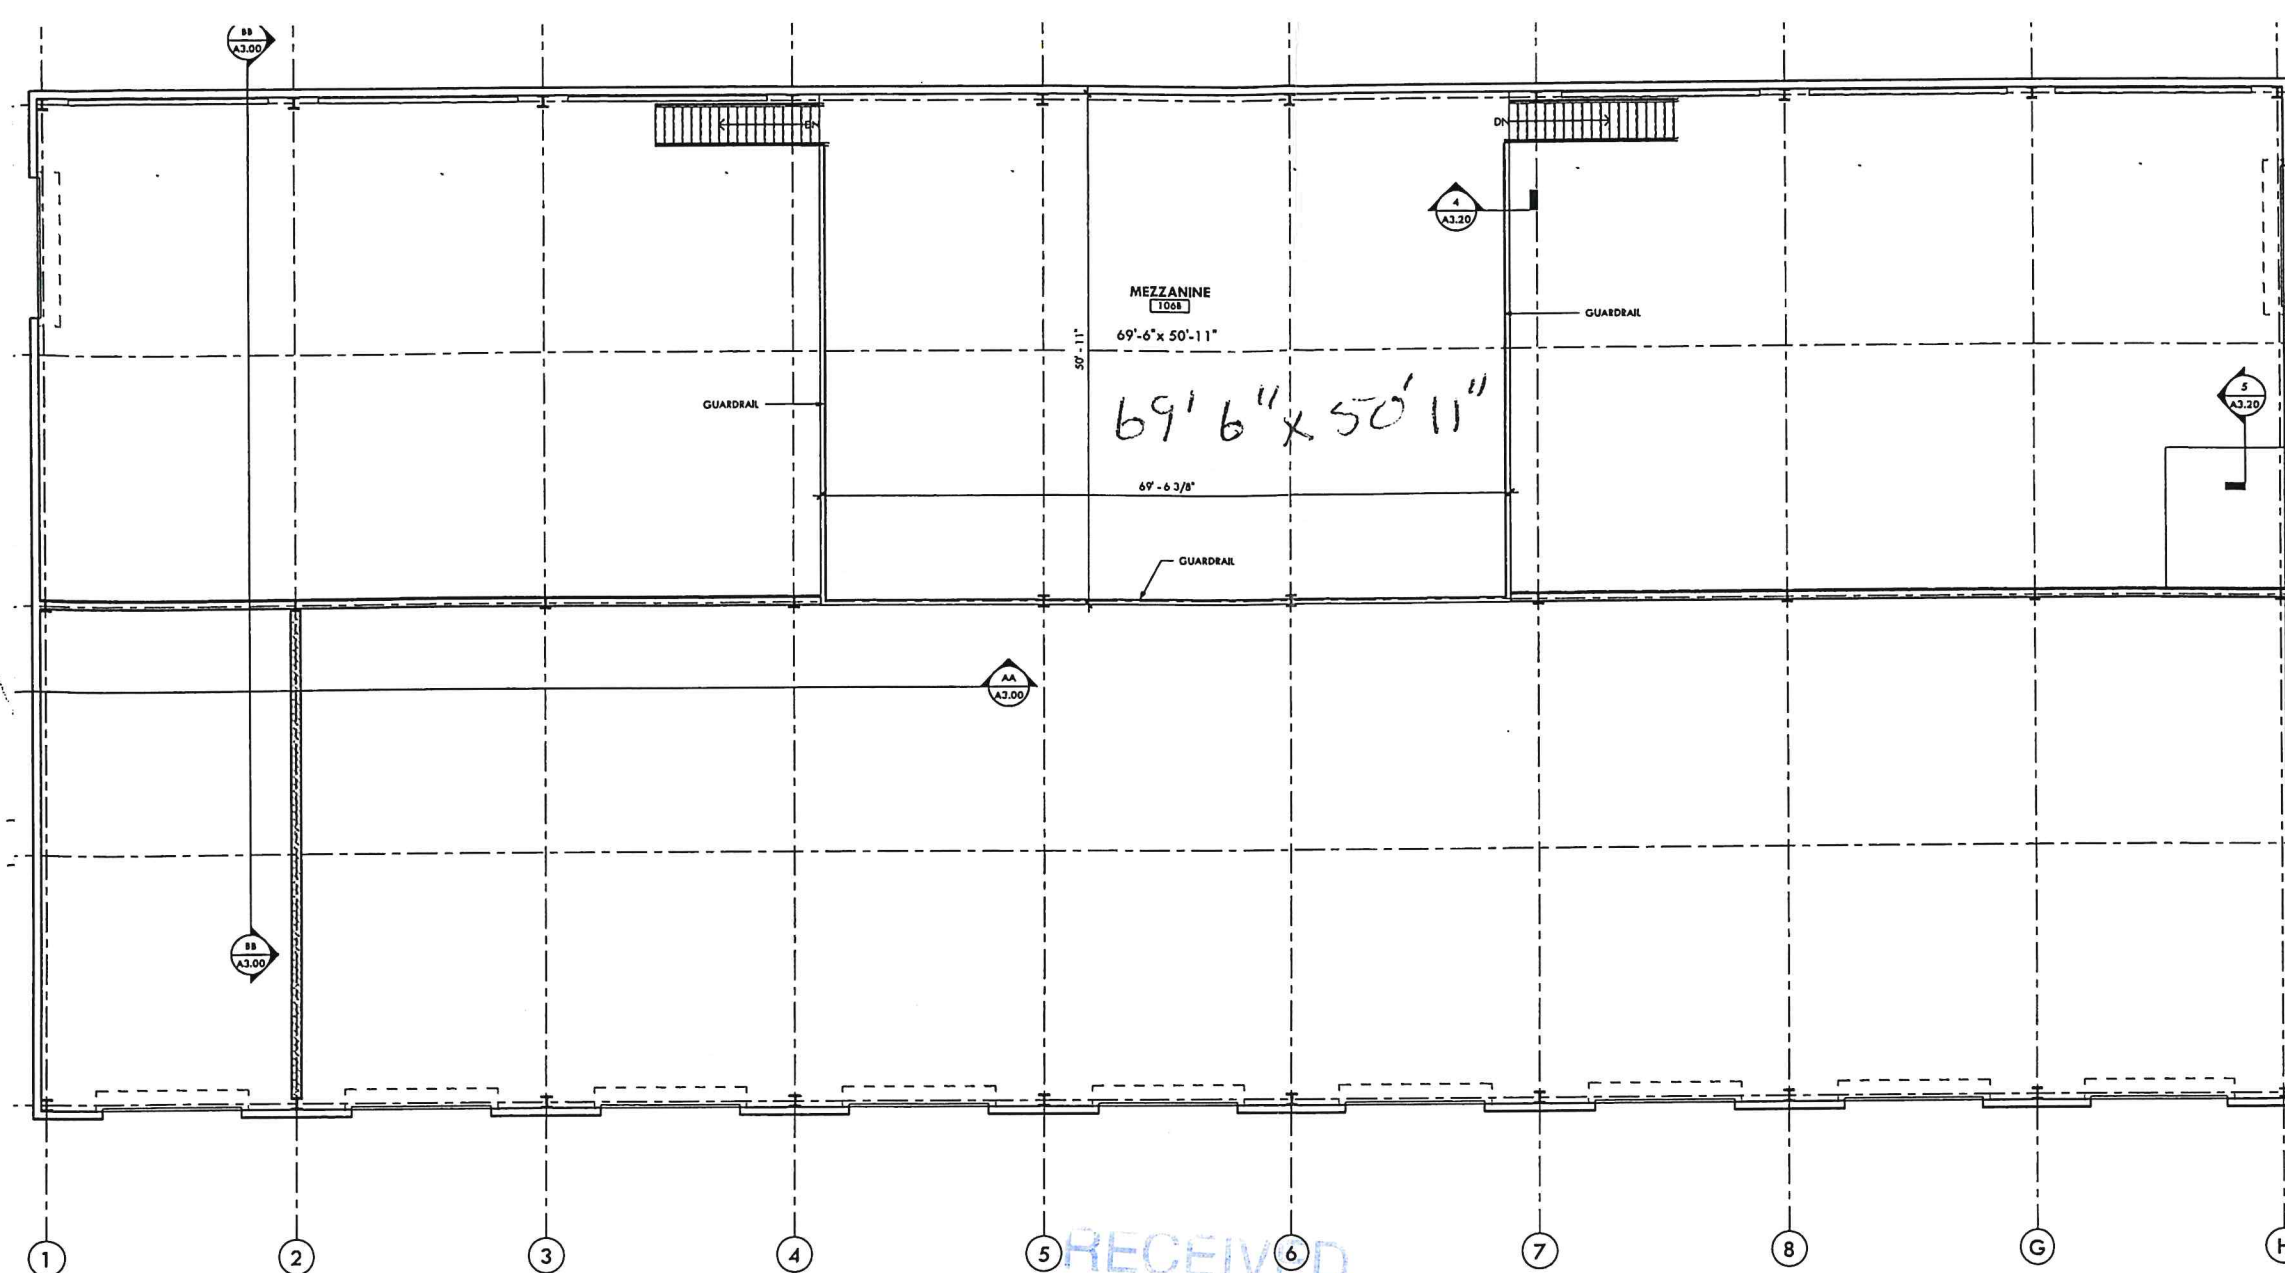


1 MEZZANINE
SCALE: 1/8" = 1'-0"


RECEIVED
APR 9 2019
JIM THORPE BORO.
BY: _____

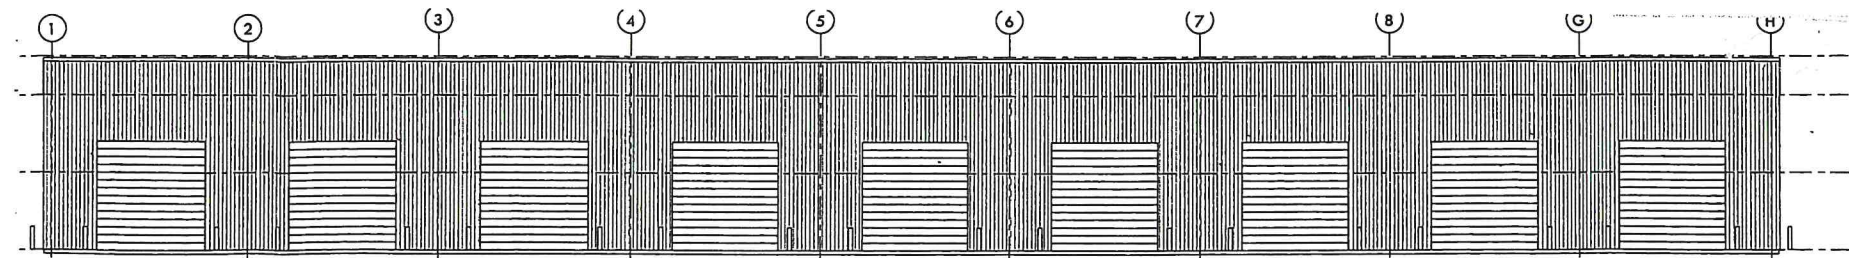


4 SOUTH ELEVATION
SCALE: 1/8" = 1'-0"

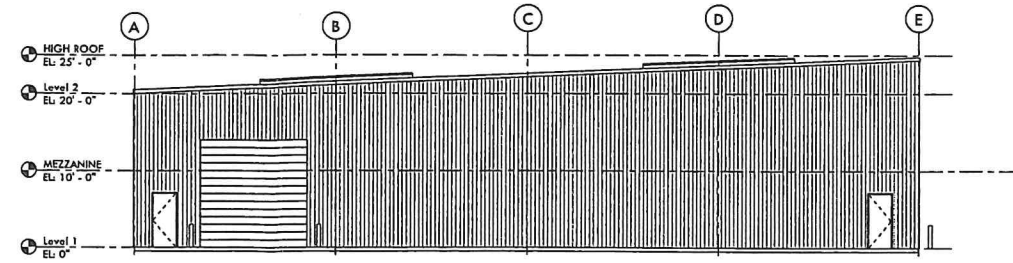


5 WEST ELEVATION
SCALE: 1/8" = 1'-0"

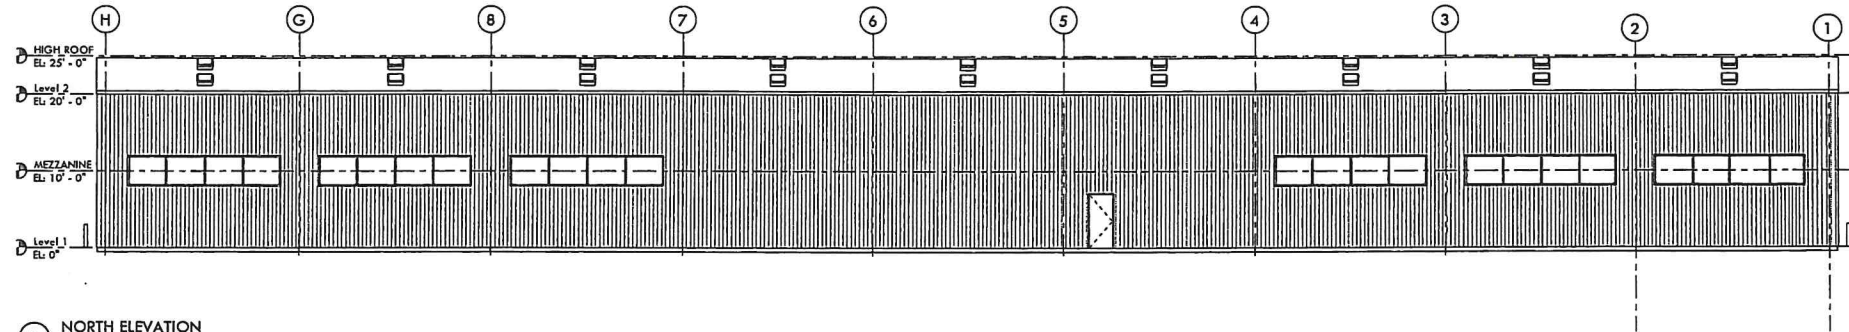


1 NORTH ELEVATION
SCALE: 1/8" = 1'-0"

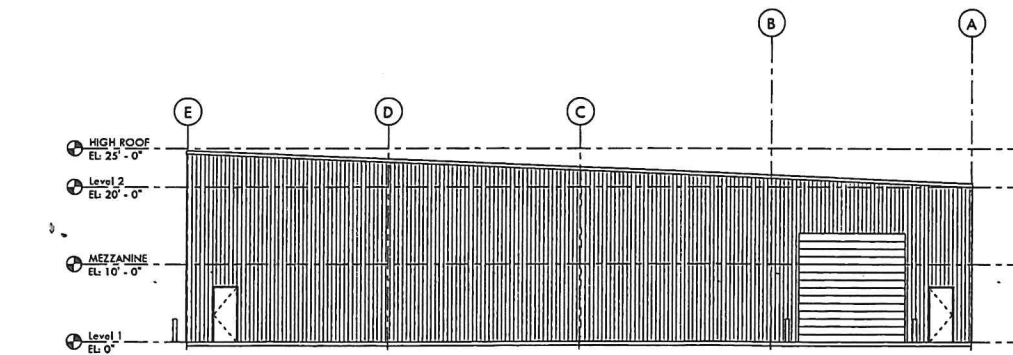

APR 9 2019

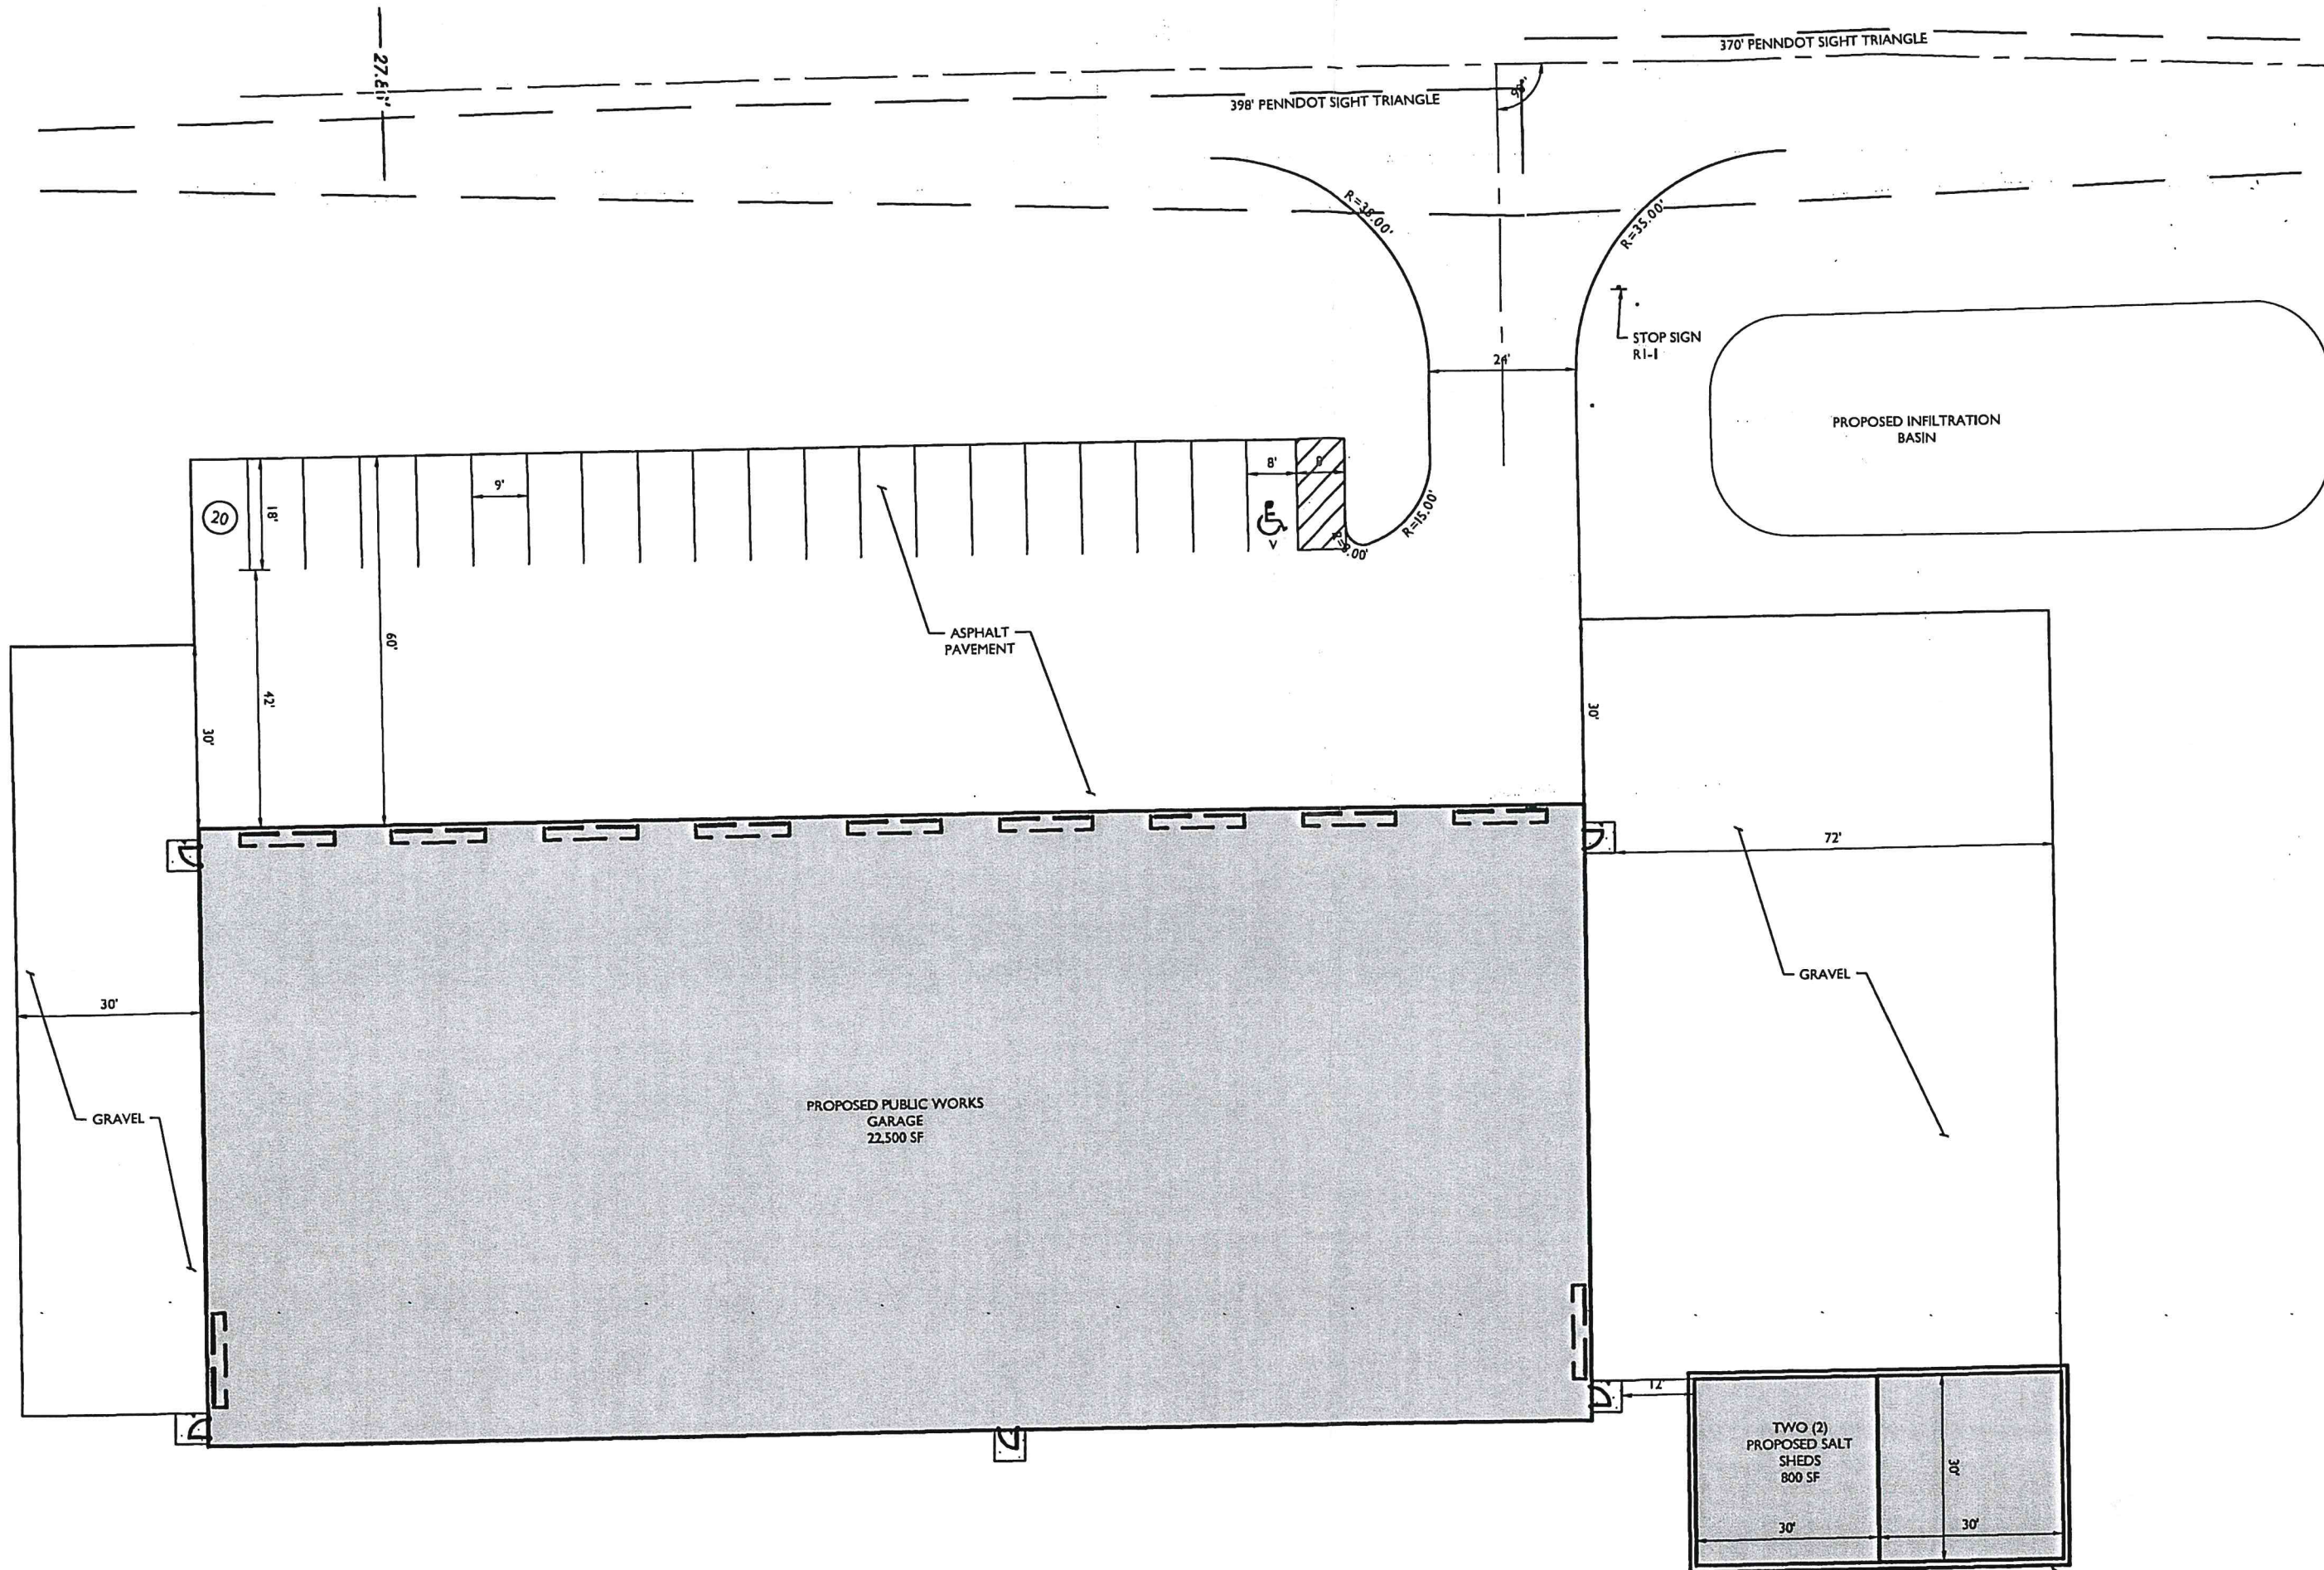

PARCEL NO.: 08-10-F20
LANDS N/F BOROUGH OF
J.M. THORPE
D.B. 2170, PG. 570

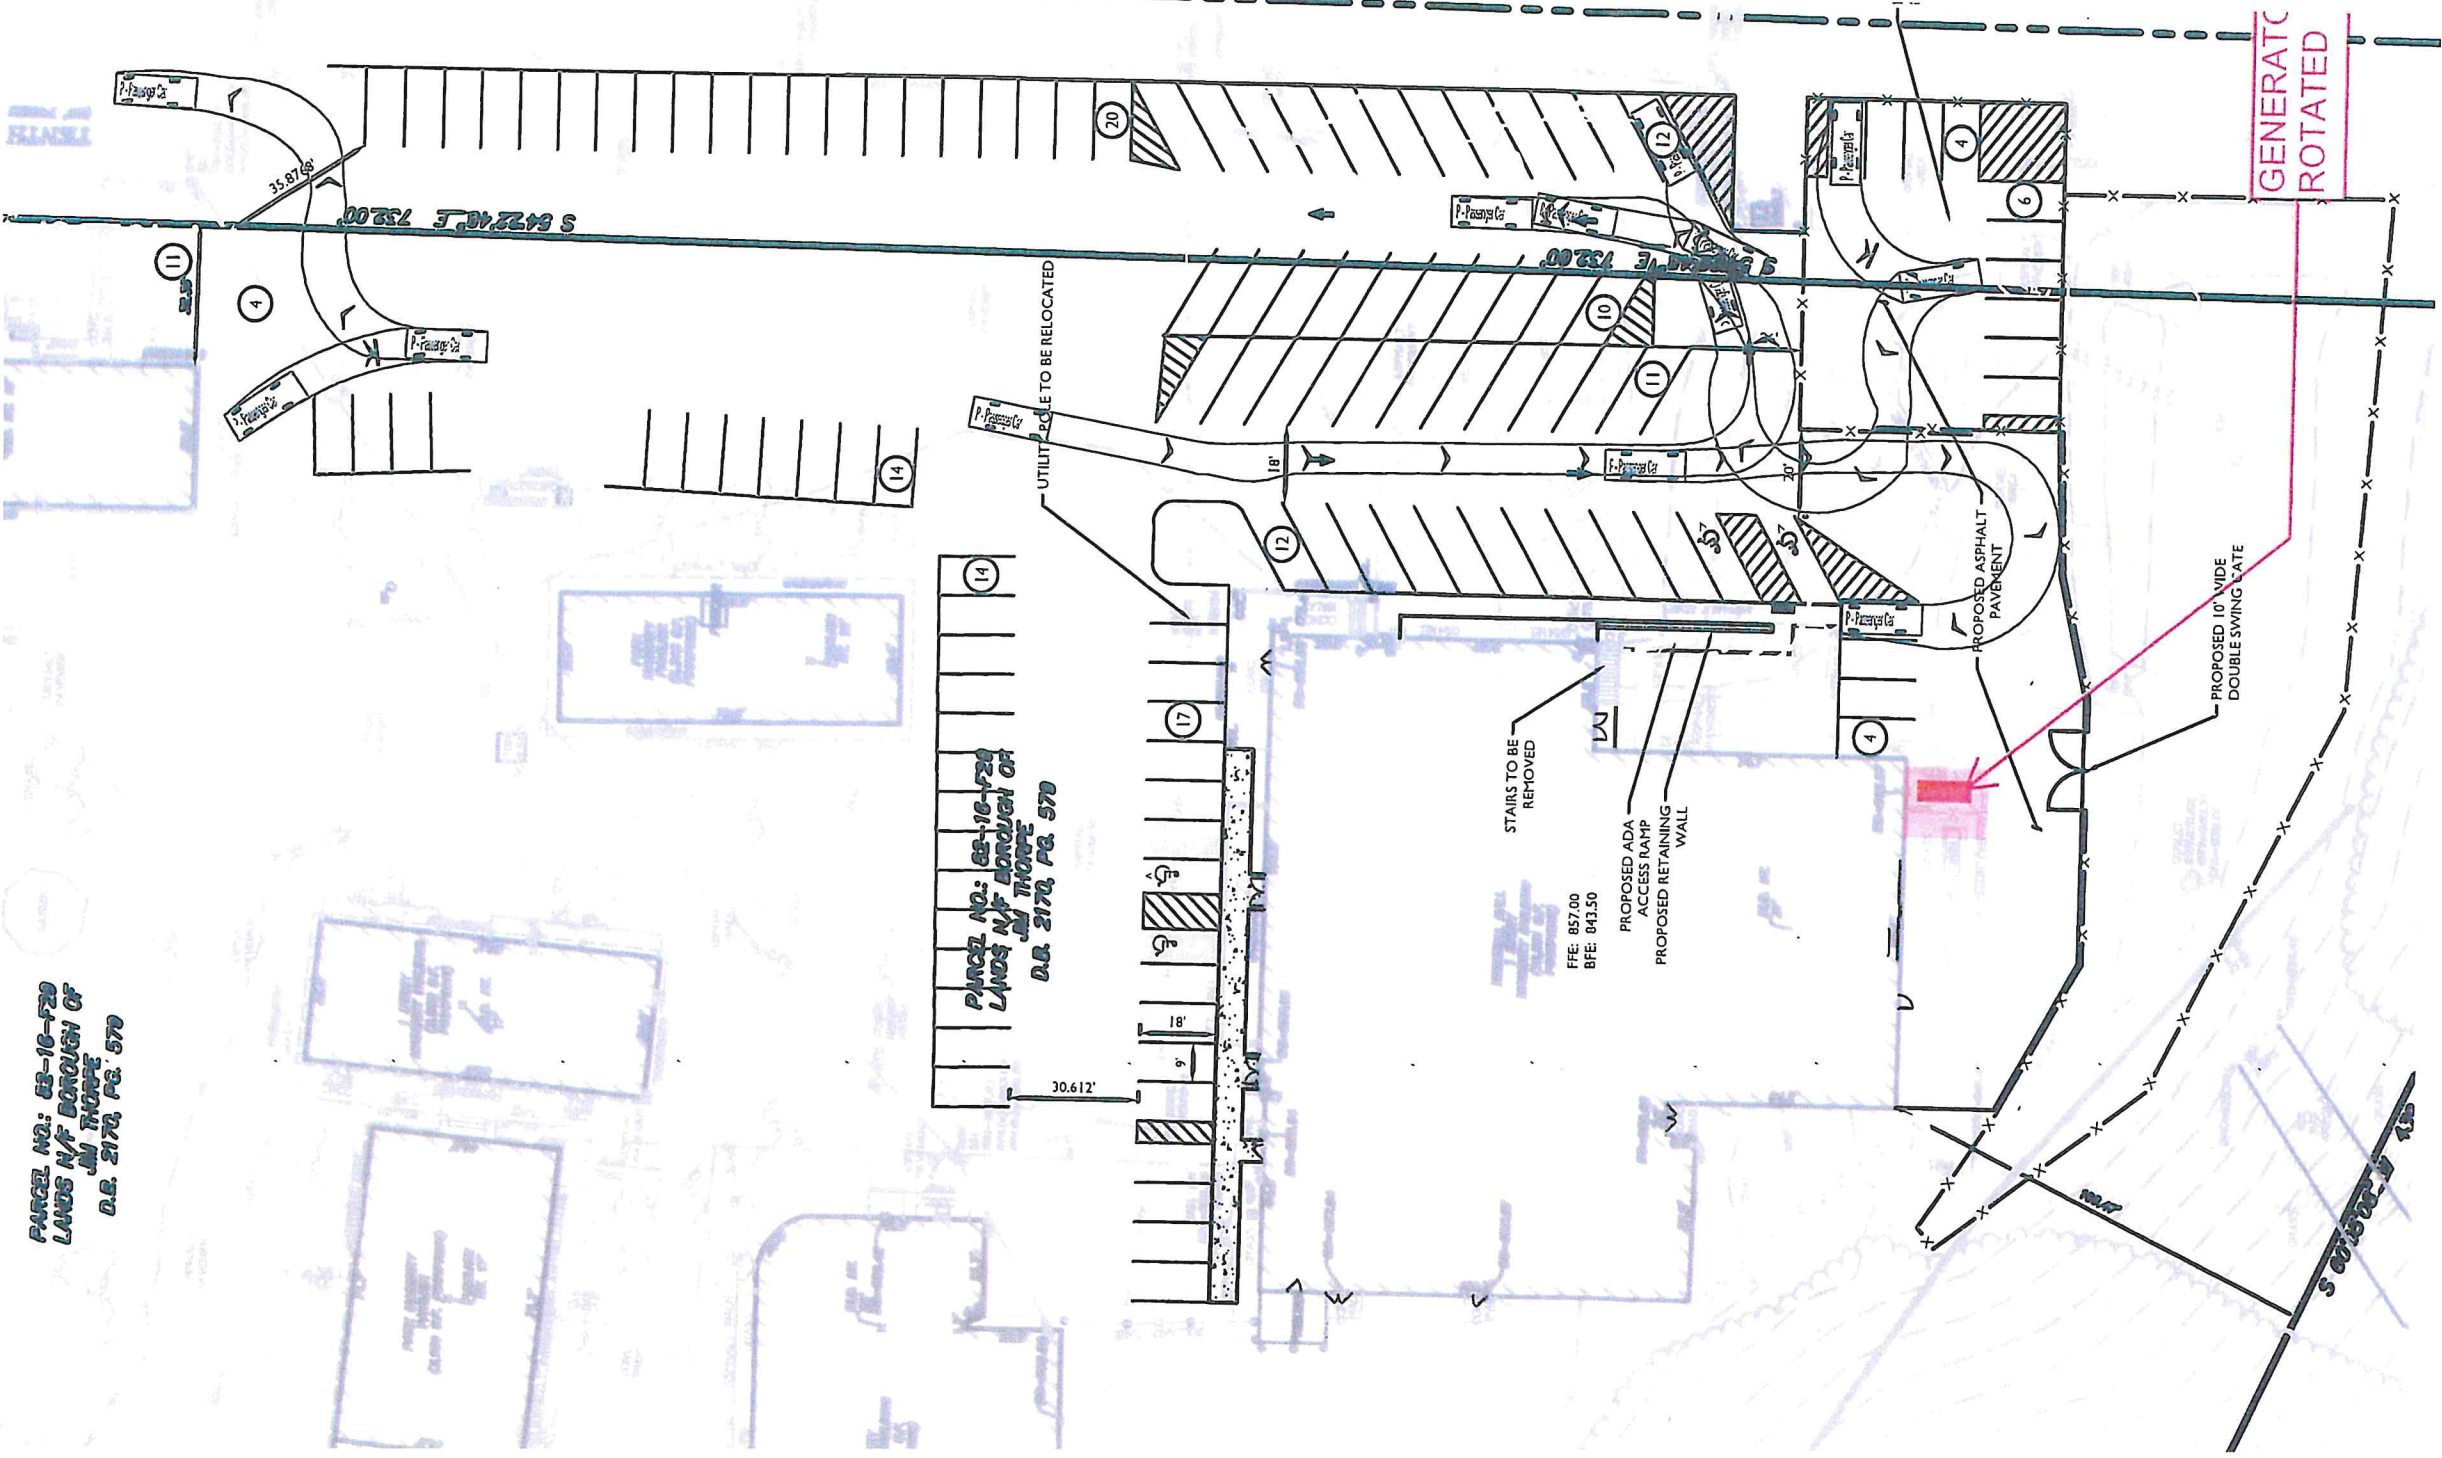

GENERATOR
ROTATED

0' 1' 2' 3' 4' 5' 6' 7' 8' 9' 10' 11' 12'

0' 1' 2' 3' 4' 5' 6' 7' 8' 9' 10' 11' 12'

1 2 3 4 5 6 7 8 9 10 11 12

PLAN NOTES

Note Number	Note Remarks
1	IN-FILL EXISTING ALQ. WITH BLOCK TO MATCH
2	IN-FILL EXISTING FRAMED OPENING WITH FRAMING/HEATING TO MATCH

RECEIVED

APR 4 2019

JIM THORPE

BY

SPILLMAN FARMER
architects
1720 STEELMAN DRIVE, SUITE 200, BETHLEHEM, PA 18015-2109
TEL: 610.663.1071

SITE / CIVIL ENGINEER
MAKER CONSULTING, P.A.
941 MARCON BLVD., SUITE 801
ALLENTOWN, PA 18019
TEL: (610) 868-4201

LANDSCAPE ARCHITECT
Type in Landscape Consultant name, address, phone number OR type N/A if no consultant exists

STRUCTURAL ENGINEER
CARNEY ENGINEERING GROUP
115 SOUTH HONOLULU ST.
YORK, PA 17401
TEL: (717) 852-1240

MECHANICAL ELECTRICAL PLUMBING
LEDGER VALLEY ENGINEERING
1 WEST BROAD ST., #100
BETHLEHEM, PA 18018
TEL: (610) 868-2820

FIRE PROTECTION ENGINEER
Type in Fire Protection Consultant name, address, phone number OR type N/A if no consultant exists

TELECOM ENGINEER
Type in Telecom Consultant name, address, phone number OR type N/A if no consultant exists

AUDIO VISUAL ENGINEER
Type in Audio Visual Consultant name, address, phone number OR type N/A if no consultant exists

SECURITY ENGINEER
Type in Security Consultant name, address, phone number OR type N/A if no consultant exists

ACOUSTICAL ENGINEER
Type in Acoustical Consultant name, address, phone number OR type N/A if no consultant exists

DRAWING HISTORY

NO.	ISSUE DATE	DESCRIPTION
-----	------------	-------------

CURRENT ISSUE
ENTER JOB PHASE HERE
NOT FOR CONSTRUCTION
TYPE IN PROJECT ISSUE DATE
HERE

COPYRIGHT 2018 SFA
REGISTRATION

BOROUGH OF JIM
THORPE
101 E. 10TH ST JIM THORPE PA 18229
TYPE IN CLIENT PROJ # OR LEAVE BLANK
MEMORIAL HALL
RENOVATION
101 E. 10TH ST JIM THORPE PA 18229

LEVEL 1 FLOOR PLAN


FULL SHEET SIZE: 30" x 42"
PROJECT NUMBER 7849.18

SHEET NUMBER

A1.00

FIRE-RATING LEGEND

- 30 MIN. FIRE-RATED PARTITION TO DECK ABOVE - UL LISTING - XXXX
- 40 MIN. FIRE-RATED PARTITION TO DECK ABOVE - UL LISTING - XXXX
- 90 MIN. FIRE-RATED PARTITION TO DECK ABOVE - UL LISTING - XXXX
- 120 MIN. FIRE-RATED PARTITION TO DECK ABOVE - UL LISTING - XXXX

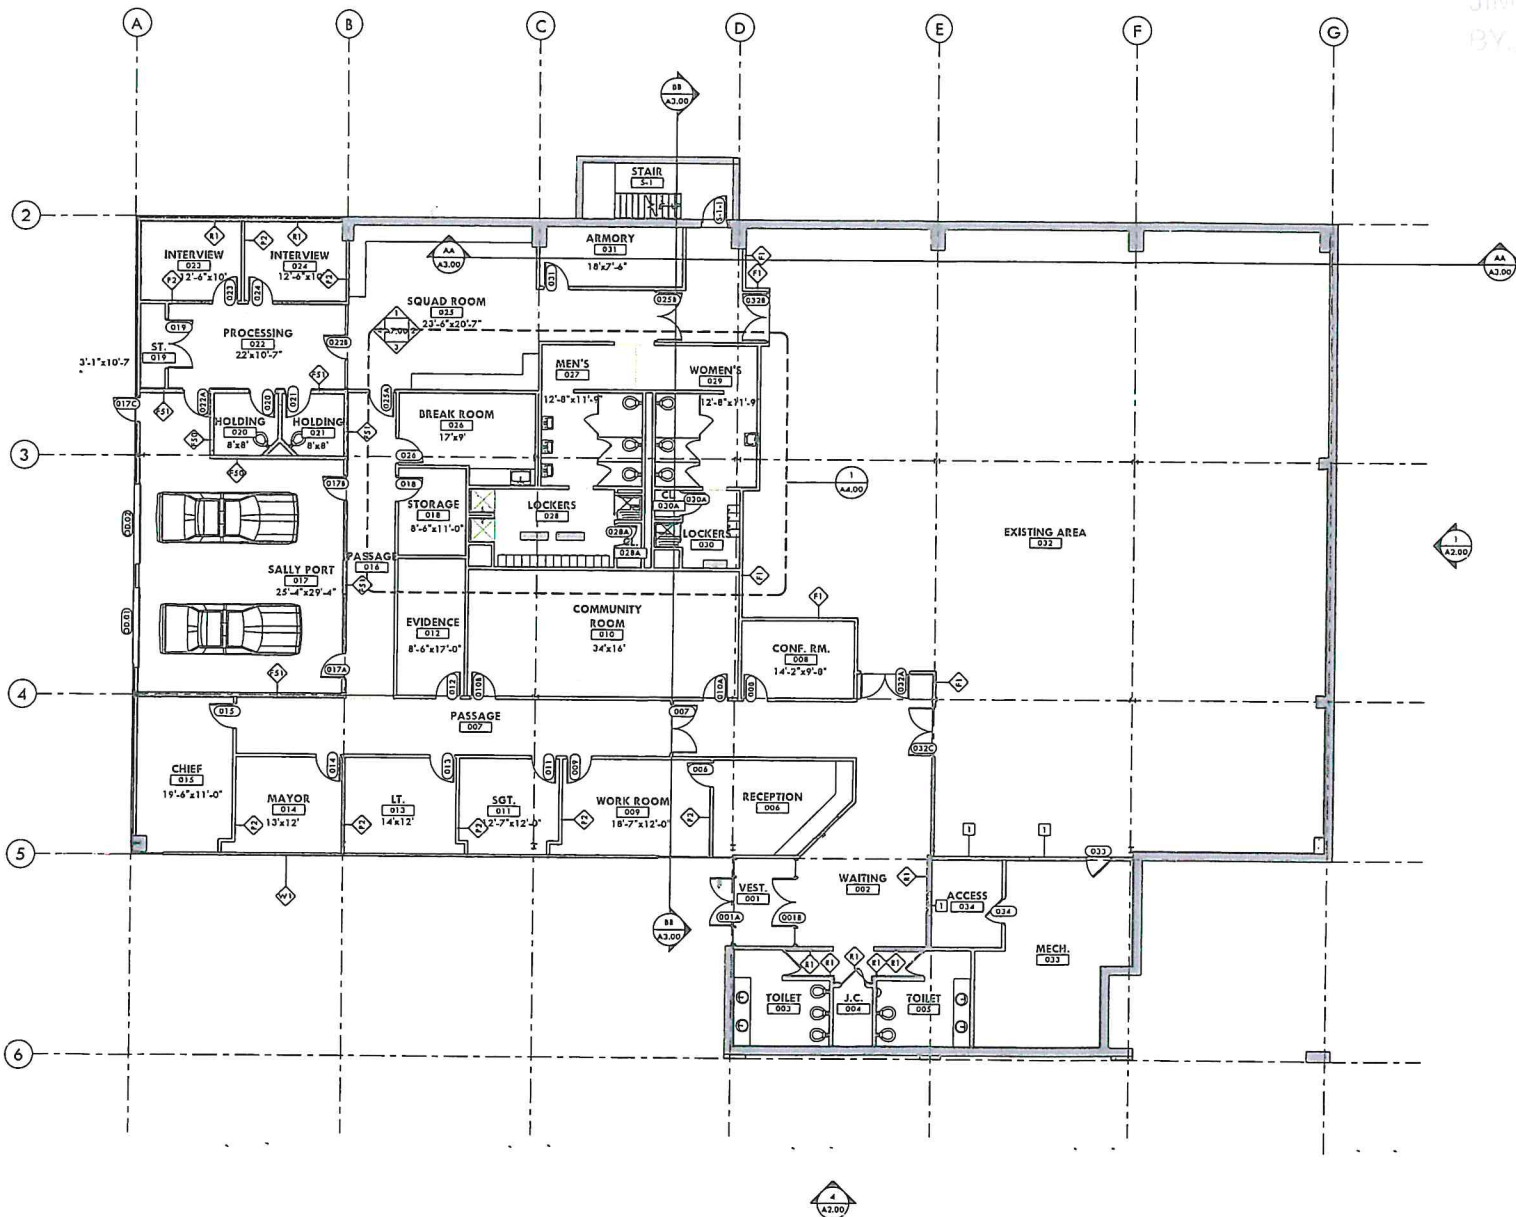


LEVEL 1 FLOOR PLAN


SCALE: 1/8" = 1'-0"

RECEIVED

APR 4 2019

BY: [Signature]

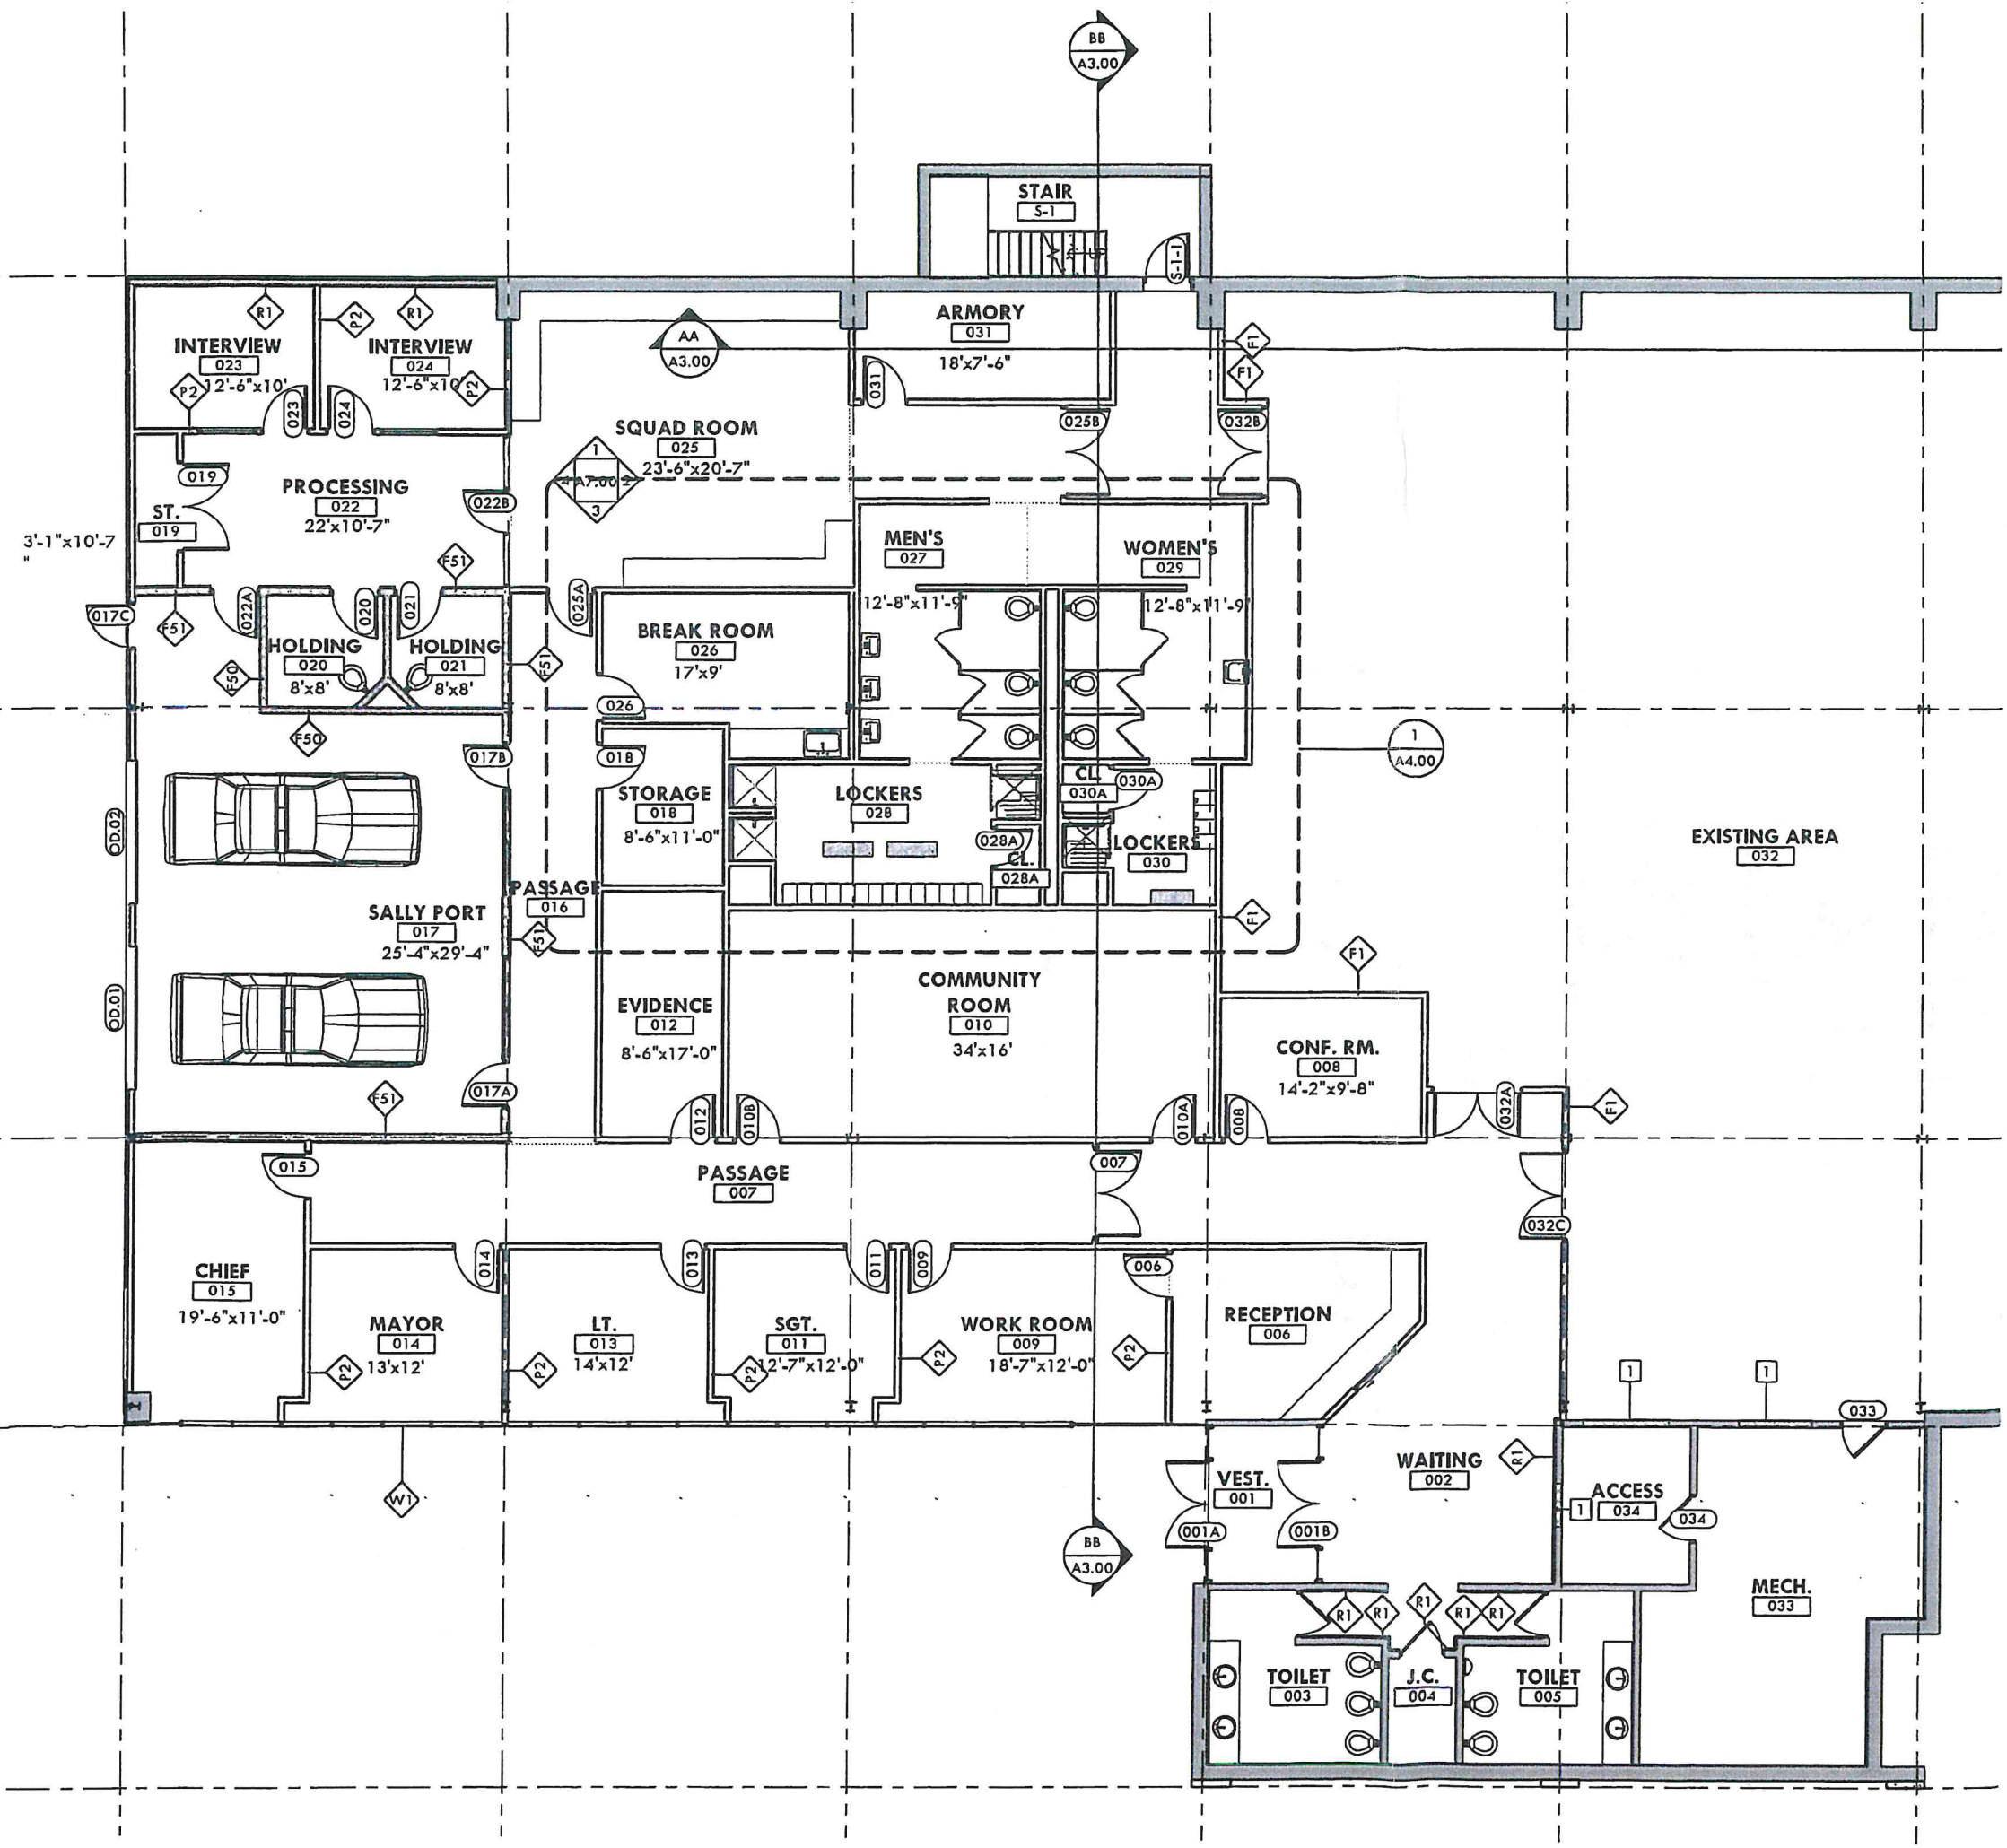

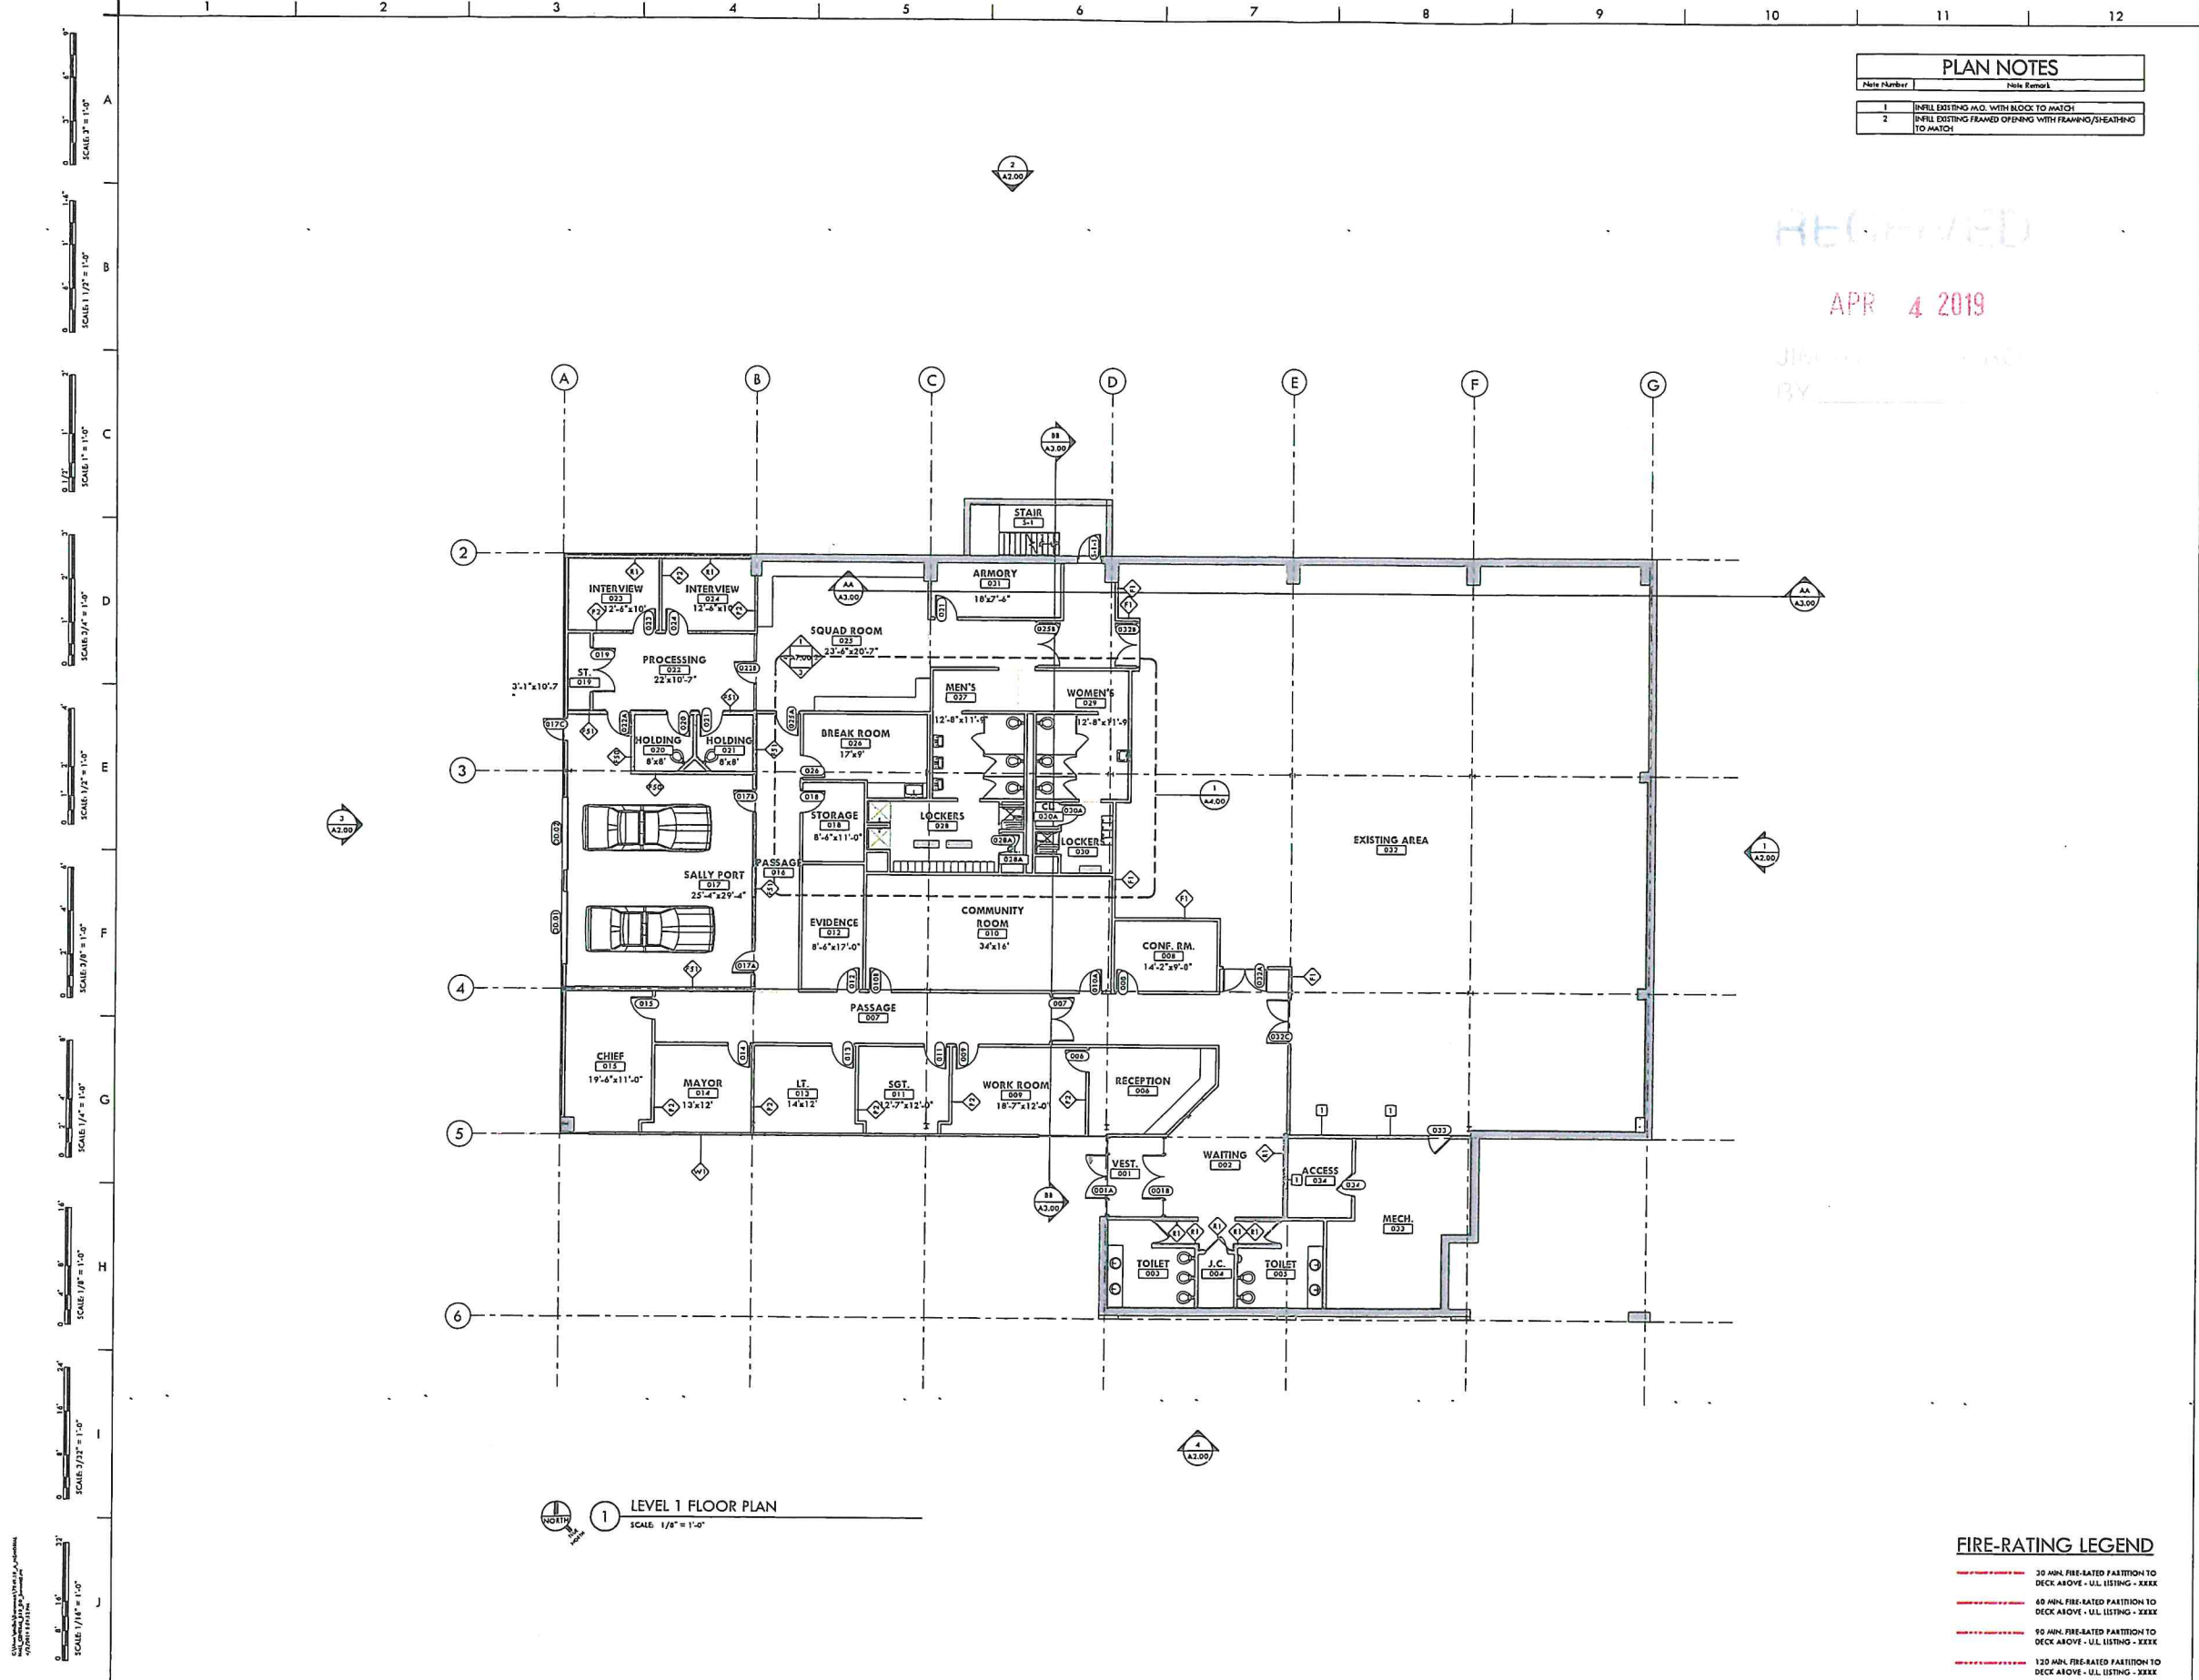

PLAN NOTES	
Note Number	Note Detail
1	INFILL EXISTING W.O. WITH BLOCK TO MATCH
2	INFILL EXISTING FRAMED OPENING WITH FRAMING/HEATHING TO MATCH

SPILLMAN FARMER
architects
1720 BREAM DRIVE, SUITE 200, LEBANON, PA 17042-2100
TEL: 610-848-4201

SITE / CIVIL ENGINEER
MAKER CONSULTING, P.A.
941 MARCON BLVD, SUITE 801
ALLENTOWN, PA 18019
TEL: (610) 848-4201

LANDSCAPE ARCHITECT
Type in Landscape Consultant name, address, phone
number OR type N/A if no consultant exists

STRUCTURAL ENGINEER
CANEY ENGINEERING GROUP
115 SOUTH HOWARD ST.
YORK, PA 17401
TEL: (717) 852-1240

MECHANICAL ELECTRICAL PLUMBING
LONGCH VALLEY ENGINEERING
1 WEST BROAD ST., #500
BETHLEHEM, PA 18018
TEL: (610) 848-2820

FIRE PROTECTION ENGINEER
Type in Fire Protection Consultant name, address,
phone number OR type N/A if no consultant exists

TELECOM ENGINEER
Type in Telecom Consultant name, address, phone
number OR type N/A if no consultant exists

AUDIO VISUAL ENGINEER
Type in Audio Visual Consultant name, address, phone
number OR type N/A if no consultant exists

SECURITY ENGINEER
Type in Security Consultant name, address, phone
number OR type N/A if no consultant exists

ACOUSTICAL ENGINEER
Type in Acoustical Consultant name, address, phone
number OR type N/A if no consultant exists

DRAWING HISTORY	
NO.	ISSUE DATE
DESCRIPTION	

CURRENT ISSUE
ENTER JOB PHASE HERE
NOT FOR CONSTRUCTION
TYPE IN PROJECT ISSUE DATE
HERE

COPYRIGHT 2018 SFA
REGISTRATION

BOROUGH OF JIM
THORPE
101 E. 10TH ST JIM THORPE PA 18229

TYPE IN CLIENT PROJ # OR LEAVE BLANK

MEMORIAL HALL
RENOVATION
101 E. 10TH ST JIM THORPE PA 18229

LEVEL 1 FLOOR PLAN


FULL SHEET SIZE: 30" x 42"
PROJECT NUMBER 7849.1B

SHEET NUMBER

A1.00

FIRE-RATING LEGEND

- 30 MIN. FIRE-RATED PARTITION TO DECK ABOVE - U.L. LISTING - XXXX
- 60 MIN. FIRE-RATED PARTITION TO DECK ABOVE - U.L. LISTING - XXXX
- 90 MIN. FIRE-RATED PARTITION TO DECK ABOVE - U.L. LISTING - XXXX
- 120 MIN. FIRE-RATED PARTITION TO DECK ABOVE - U.L. LISTING - XXXX

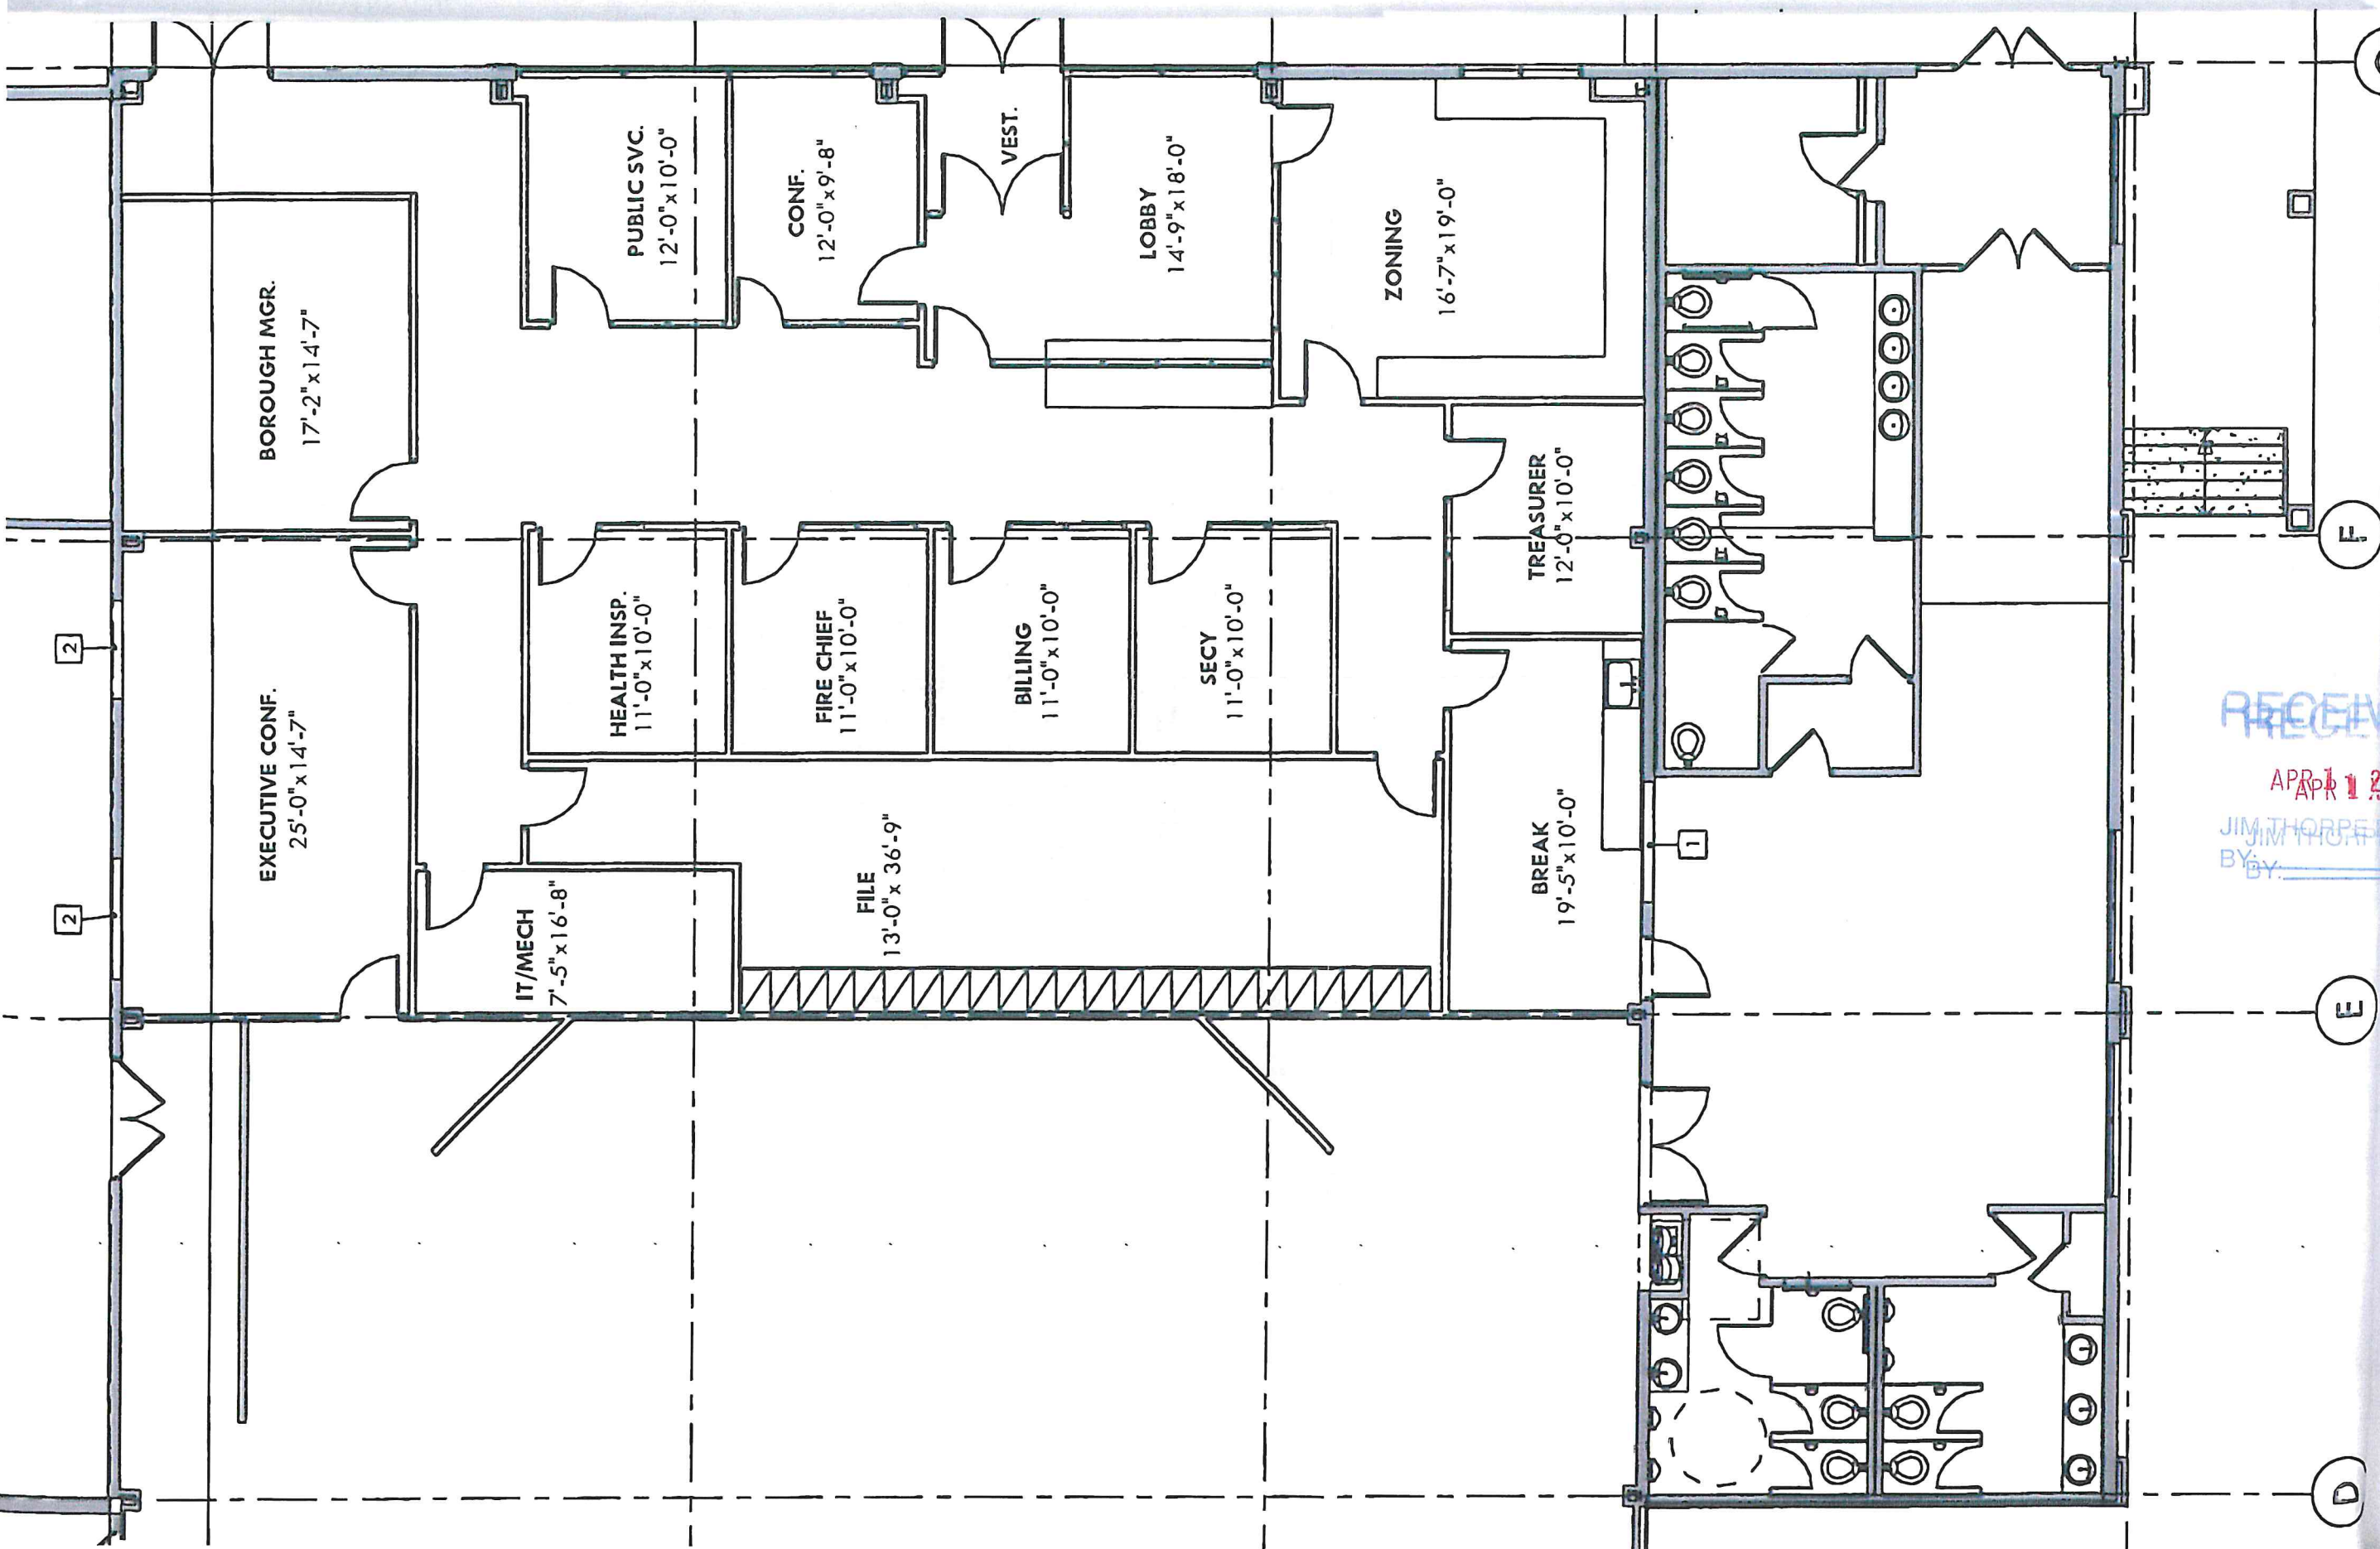

RECEIVED
APR 11 2019
JIM THORPE BORO.
BY: _____

Copyright © 2018 SFA
Registration

Scale: 1/8" = 1'-0"

Scale: 1/8" = 1'-0"

Scale: 1/8" = 1'-0"

Scale: 1/8" = 1'-0"

Scale: 1/8" = 1'-0"

Scale: 1/8" = 1'-0"


Scale: 1/8" = 1'-0"

Scale: 1/8" = 1'-0"

Scale: 1/8" = 1'-0"

Scale: 1/8" = 1'-0"

APR 1 1 2019
APR 1 1 2019
BY: _____

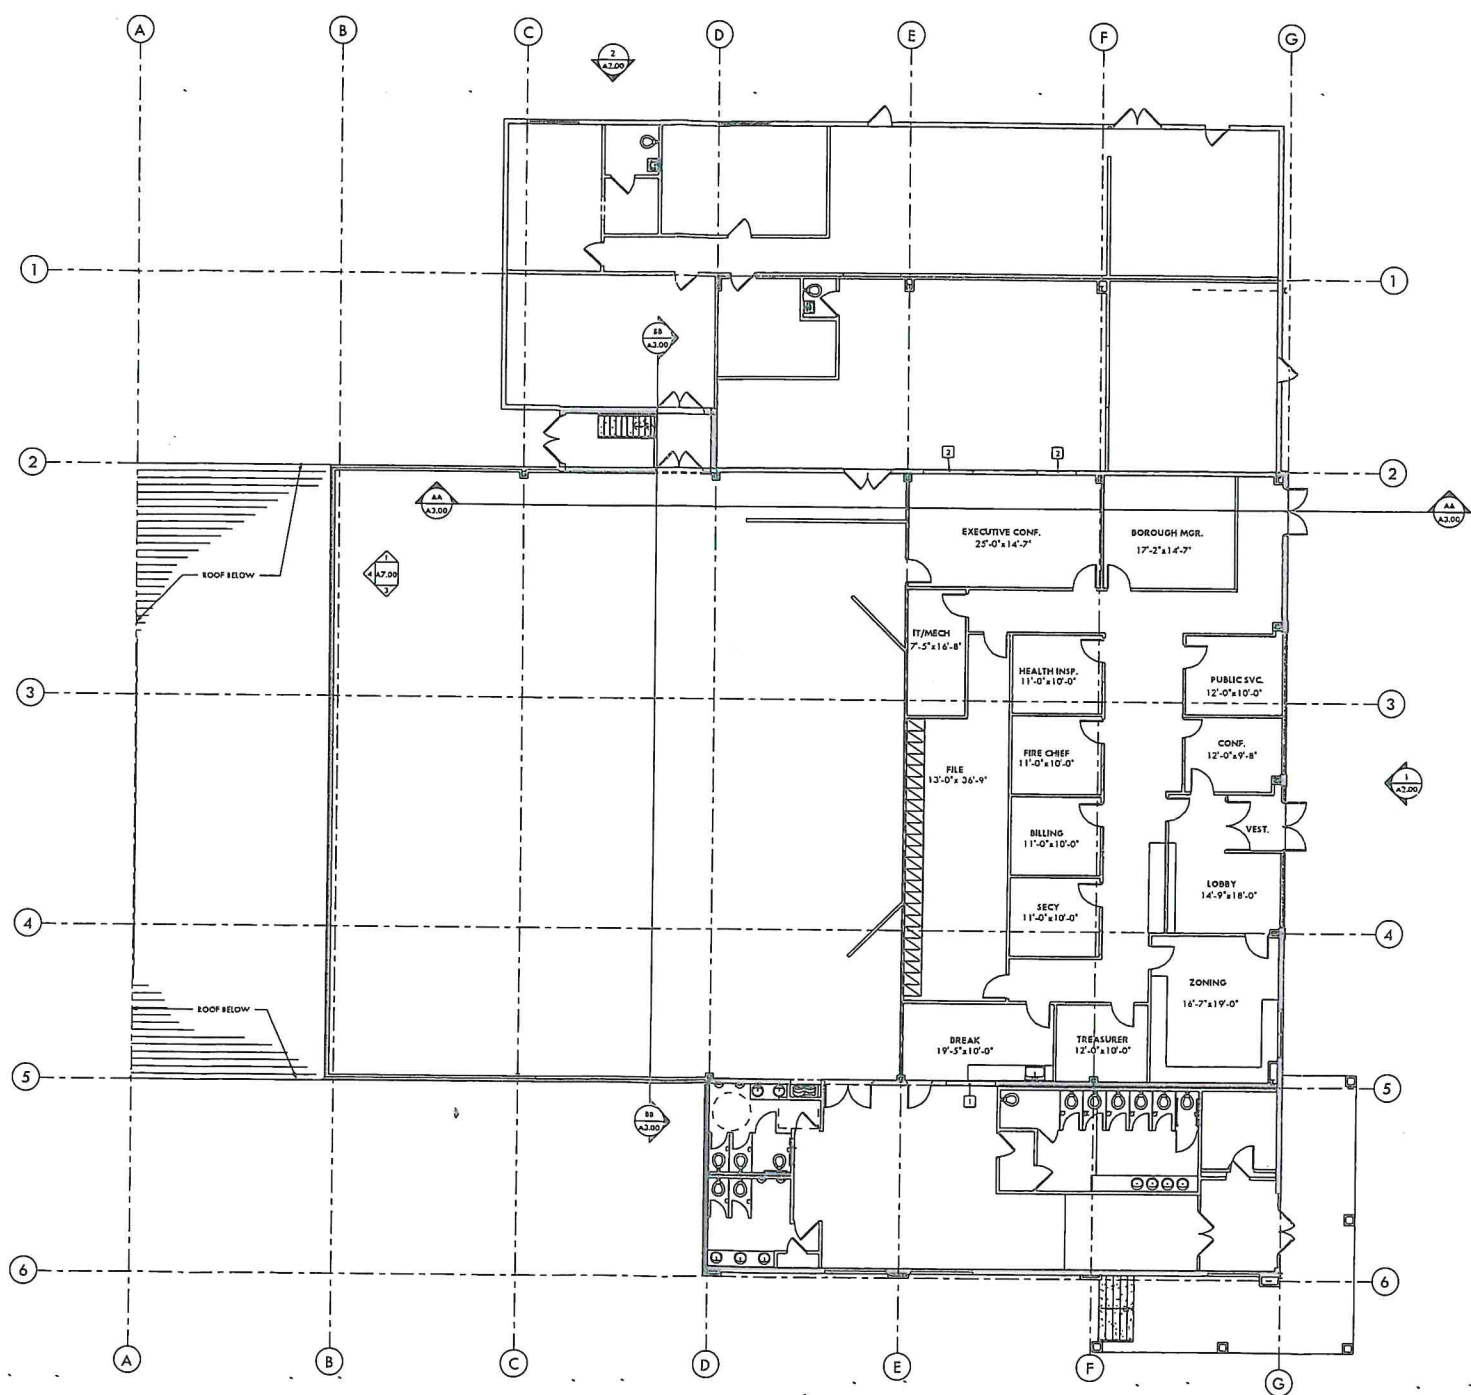

1 LEVEL 2 FLOOR PLAN
SCALE: 1/8" = 1'-0"

PLAN NOTES	
Note Number	Note Remark
1	IN FILL EXISTING M.D. WITH BLOCK TO MATCH
2	IN FILL EXISTING TRUNKED OPENING WITH PLUMBING/SHEATHING TO MATCH

SPILLMAN FARMER
architects
1728 SPILLMAN DRIVE, SUITE 200, ESTABLISHED 1981
TEL: 610-866-4301

SITE / CIVIL ENGINEER
MAXER CONSULTING, P.A.
241 MARCONI BLVD., SUITE 801
ALLENTOWN, PA 18019
TEL: (610) 866-4301

LANDSCAPE ARCHITECT
Type in Landscape Consultant name, address, phone number OR type N/A if no consultant exists

STRUCTURAL ENGINEER
CANNY ENGINEERING GROUP
115 SOUTH HOWARD ST.
YORK, PA 17401
TEL: (717) 852-1240

MECHANICAL ELECTRICAL PLUMBING
LEHIGH VALLEY ENGINEERING
1 WEST BRIDGEO ST., SUITE 200
BETHLEHEM, PA 18018
TEL: (610) 866-2820

FIRE PROTECTION ENGINEER
Type in Fire Protection Consultant name, address, phone number OR type N/A if no consultant exists

TELECOM ENGINEER
Type in Telecom Consultant name, address, phone number OR type N/A if no consultant exists

AUDIO VISUAL ENGINEER
Type in Audio Visual Consultant name, address, phone number OR type N/A if no consultant exists

SECURITY ENGINEER
Type in Security Consultant name, address, phone number OR type N/A if no consultant exists

ACOUSTICAL ENGINEER
Type in Acoustical Consultant name, address, phone number OR type N/A if no consultant exists

DRAWING HISTORY	
NO.	ISSUE DATE / DESCRIPTION

CURRENT ISSUE
ENTER JOB PHASE HERE
NOT FOR CONSTRUCTION
TYPE IN PROJECT ISSUE DATE
HERE

COPYRIGHT 2018 SFA
REGISTRATION

BOROUGH OF JIM
THORPE
101 E. 10TH ST JIM THORPE PA 18229

TYPE IN CLIENT PROJ # OR LEAVE BLANK
MEMORIAL HALL
RENOVATION
101 E. 10TH ST JIM THORPE PA 18229

LEVEL 2 FLOOR PLAN

FULL SHEET SIZE: 36" x 48"
PROJECT NUMBER: 7849.18
SHEET NUMBER:

A1.01